



**CITY OF URBANA, ILLINOIS
DEPARTMENT OF PUBLIC WORKS**

ENGINEERING

MEMORANDUM

TO: Mayor Laurel Lunt Prussing and Members of the City Council

**FROM: William R. Gray, Public Works Director
Craig E. Shonkwiler, Assistant City Engineer
Jacob D. McCoy, Civil Engineer**

DATE: March 20, 2014

**RE: State Motor Fuel Tax Construction Resolution for the
2014 MFT Resurfacing Project**

Introduction

Attached is the proposed resolution and supporting documentation for the 2014 MFT Resurfacing Project State Motor Fuel Tax (SMFT) Construction Resolution to be considered at the March 24, 2014 Committee of the Whole meeting. All proposed work is based upon needs identified in the Capital Improvement Plan.

The project consists of the resurfacing of the following streets (See attached map):

Street Name	From	To	Bikeway Facility
Washington Street	Race Street	Walnut Street	Bike Route
Broadway Avenue	Washington Street	just south of Illinois Street	Bike Lanes ⁽¹⁾
Race Street	just north of California Avenue	Elm Street	Bike Lanes
Illinois Street	Orchard Street	Race Street	Bike Route
Busey Avenue	Pennsylvania Avenue	Nevada Street	Bike Route ⁽²⁾
Coler Avenue	Washington Street	Green Street	Bike Route
Iowa Street	Lincoln Avenue	Orchard Street	Bike Route ⁽³⁾

(1) Subject to City Council Approval.

(2) Bike Route from Iowa Street to Washington Street.

(3) Bike Route from Lincoln Avenue to Busey Avenue.

The project specifically consists of the milling and resurfacing of the existing pavement surface, the installation of ADA sidewalk ramps at all intersection corners and the repair of curb and gutter at select locations. The project also consists of the installation of bikeway facilities per the Urbana Bicycle Master Plan.

Fiscal Impact

Washington Street, Broadway Avenue, Illinois Street, Busey Avenue, and Coler Avenue will be funded with Local Motor Fuel Tax (LMFT). Race Street and Iowa Street will be funded with State Motor Fuel Tax (SMFT). The total cost of the project, including material testing services, is estimated at approximately \$1,835,000. The attached resolution requests use of State Motor Fuel Tax monies to be appropriated in the amount of \$600,000 for the project.

Council Action

The City Council is asked to approve the attached Resolution for Improvement by Municipality Under the Illinois Highway Code (2014 MFT Resurfacing) in the amount of \$600,000.



BE IT RESOLVED, by the Council of the
City of Urbana Illinois
Council or President and Board of Trustees
City, Town or Village

that the following described street(s) be improved under the Illinois Highway Code:

Name of Thoroughfare	Route	From	To
Race Street	N/A	just north of California Ave	Elm Street
Iowa Street	N/A	Lincoln Avenue	Orchard Street

BE IT FURTHER RESOLVED,

1. That the proposed improvement shall consist of milling and resurfacing; pavement patching; curb and gutter removal and replacement; sidewalk removal and replacement; pavement markings; material testing services; and other miscellaneous work.

and shall be constructed varies wide
and be designated as Section 14-00546-00-RS

2. That there is hereby appropriated the (additional Yes No) sum of Six hundred thousand
Dollars (\$600,000.00) for the
improvement of said section from the municipality's allotment of Motor Fuel Tax funds.

3. That work shall be done by Contract ; and,
Specify Contract or Day Labor

BE IT FURTHER RESOLVED, that the Clerk is hereby directed to transmit two certified copies of this resolution to the district office of the Department of Transportation.

Approved _____

Date _____

Department of Transportation


Regional Engineer _____

I, Phyllis D. Clark Clerk in and for the
City of Urbana
City, Town or Village
County of Champaign , hereby certify the
foregoing to be a true, perfect and complete copy of a resolution adopted
by the Council
Council or President and Board of Trustees
at a meeting on March 31, 2014
Date
IN TESTIMONY WHEREOF, I have hereunto set my hand and seal this
_____ day of _____
(SEAL)

City, Town, or Village Clerk

2014 MFT RESURFACING PROJECT

CITY OF URBANA CHAMPAIGN COUNTY, ILLINOIS SECTION 14-00546-00-RS

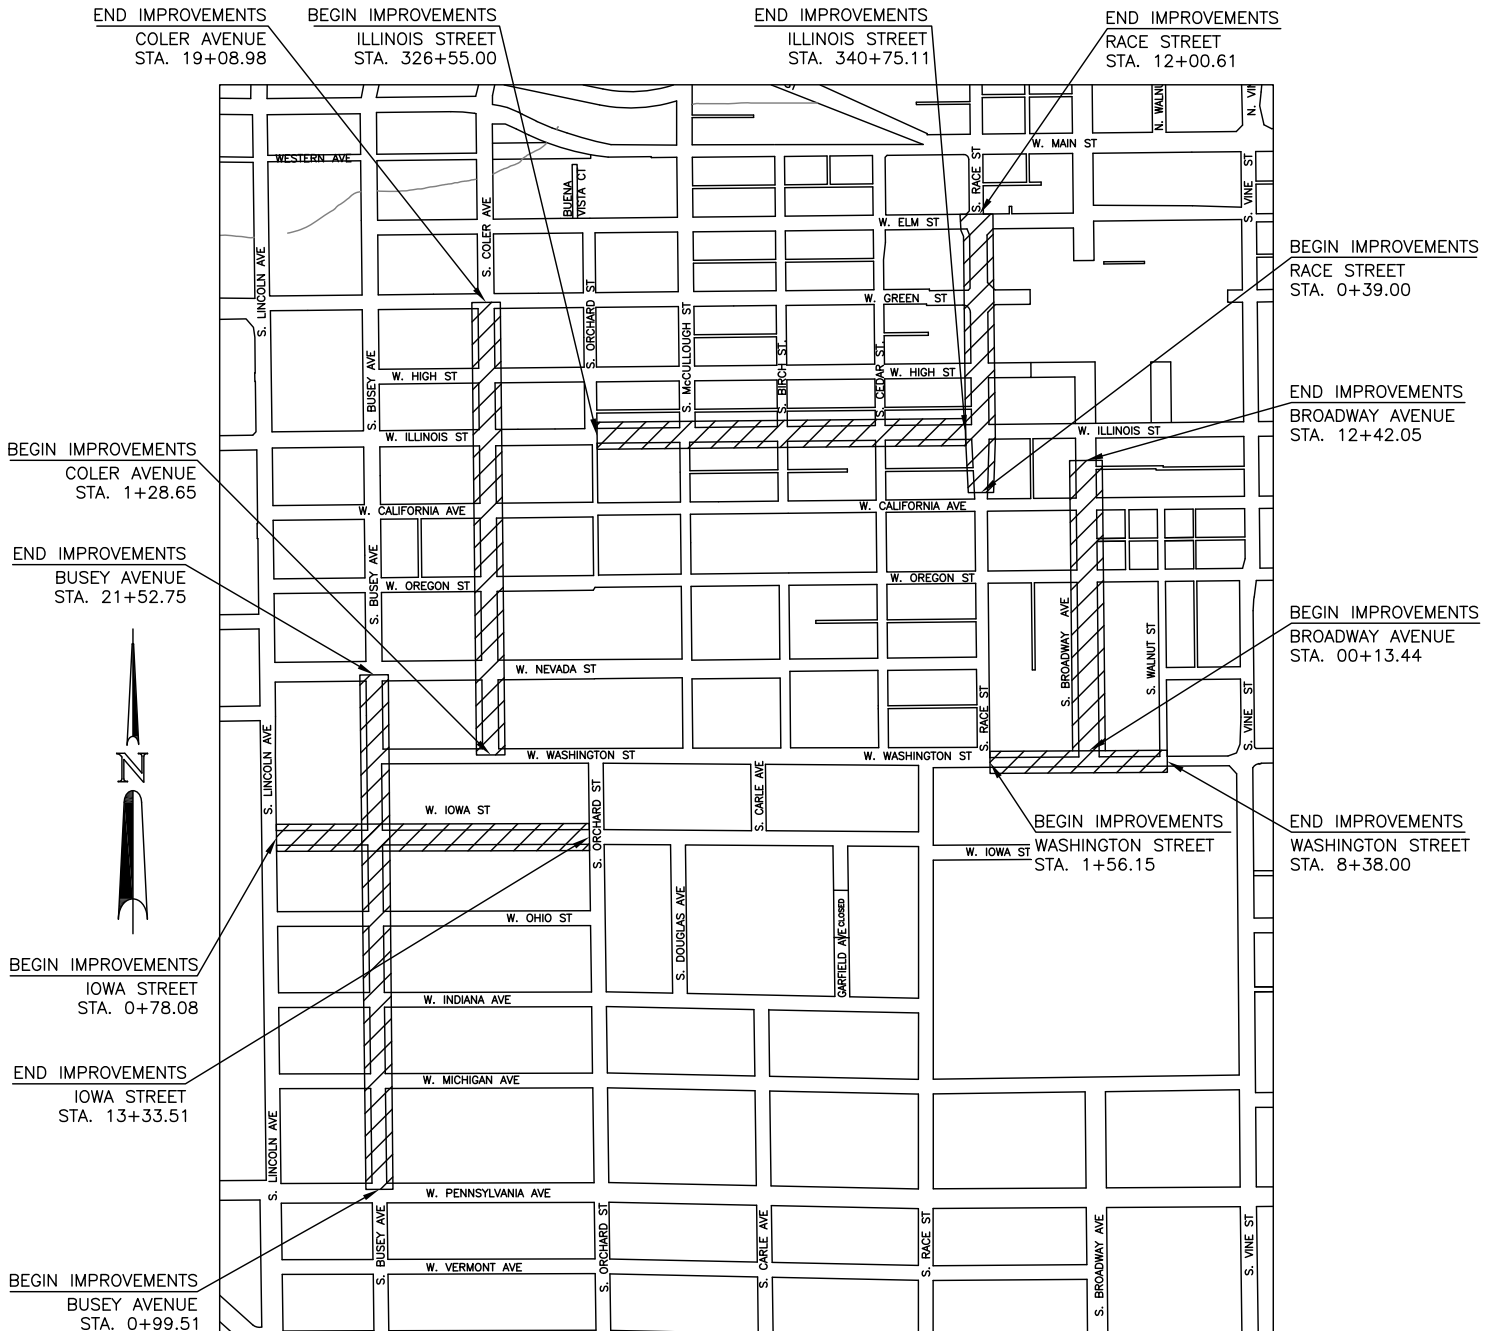

LOCATION MAP

(NOT TO SCALE)

TOTAL LENGTH OF IMPROVEMENT = 9,581.17 FEET = 1.81 MILES