

AN ORDINANCE ANNEXING CERTAIN TERRITORY

TO THE CITY OF URBANA, ILLINOIS

WHEREAS, it appears to the City Council of the City of Urbana, Illinois, that a petition was filed with the City Clerk of the City of Urbana, Illinois on the 1st day of April, A. D. 1952, requesting the annexation of the territory hereinafter described, which said petition was signed under oath by Scott E. Weller, Vice-president of Ozier-Weller, Incorporated, the owner of all of said real estate in said territory in which there are no electors residing; and

Whereas, more than two-thirds of the aldermen are of the opinion that it would be for the best interests of the people of the City of Urbana, Illinois that said territory be annexed to, and made a part of the city limits of said city.

THEREFORE, BE IT ORDAINED BY THE CITY COUNCIL OF THE CITY OF URBANA, ILLINOIS:

SECTION 1. That the territory described as follows, to-wit:

Commencing at the northwest corner of the southwest quarter of the southwest quarter of Section Sixteen (16) Township Nineteen (19) North, Range Nine (9) East of the Third Principal Meridian; thence east 497.03 feet; thence south to a point 876.4 feet north of the south line of the southwest quarter of the southwest quarter of said Section Sixteen (16); thence west 497.03 feet to the west line of said Section Sixteen (16); thence north along the west line of said Section Sixteen (16) to the place of beginning, containing approximately five (5) acres more or less, situated in the County of Champaign and State of Illinois

be, and the same is hereby annexed to, and shall hereafter be a part of the City of Urbana, Illinois, and that the corporate limits of said city be, and the same shall be changed so as to include said territory within the corporate limits of said city.

SECTION 2. The City Clerk of the City of Urbana, Illinois, shall record with the Recorder of Deeds of the County of Champaign, Illinois, a copy of this ordinance, together with an accurate map of the annexed territory.

Adopted by the City Council of the City of Urbana, Illinois, this 7th day of April, A. D. 1952.

  
CITY CLERK

Approved by the Mayor this 7<sup>th</sup> day of April, A. D. 1952.



CITY CLERK'S CERTIFICATE


STATE OF ILLINOIS    )  
                          ) SS.  
COUNTY OF CHAMPAIGN )

I, BESS M. HOLMES, City Clerk of the City of Urbana, Illinois, and keeper of the records, files and seal of said City, do hereby certify that the foregoing is a true and exact copy of an ordinance entitled "An Ordinance Annexing Certain Territory to the City of Urbana, Illinois," adopted by the City Council of the City of Urbana, Illinois, on the 7th day of April, A. D. 1952, as shown on the records and files in my office remaining.

Given under my hand and seal of said City of Urbana, Illinois, this 1st day of May, A. D. 1952.

A handwritten signature in cursive script, appearing to read "Bess M. Holmes", is written over a solid horizontal line.

CITY CLERK

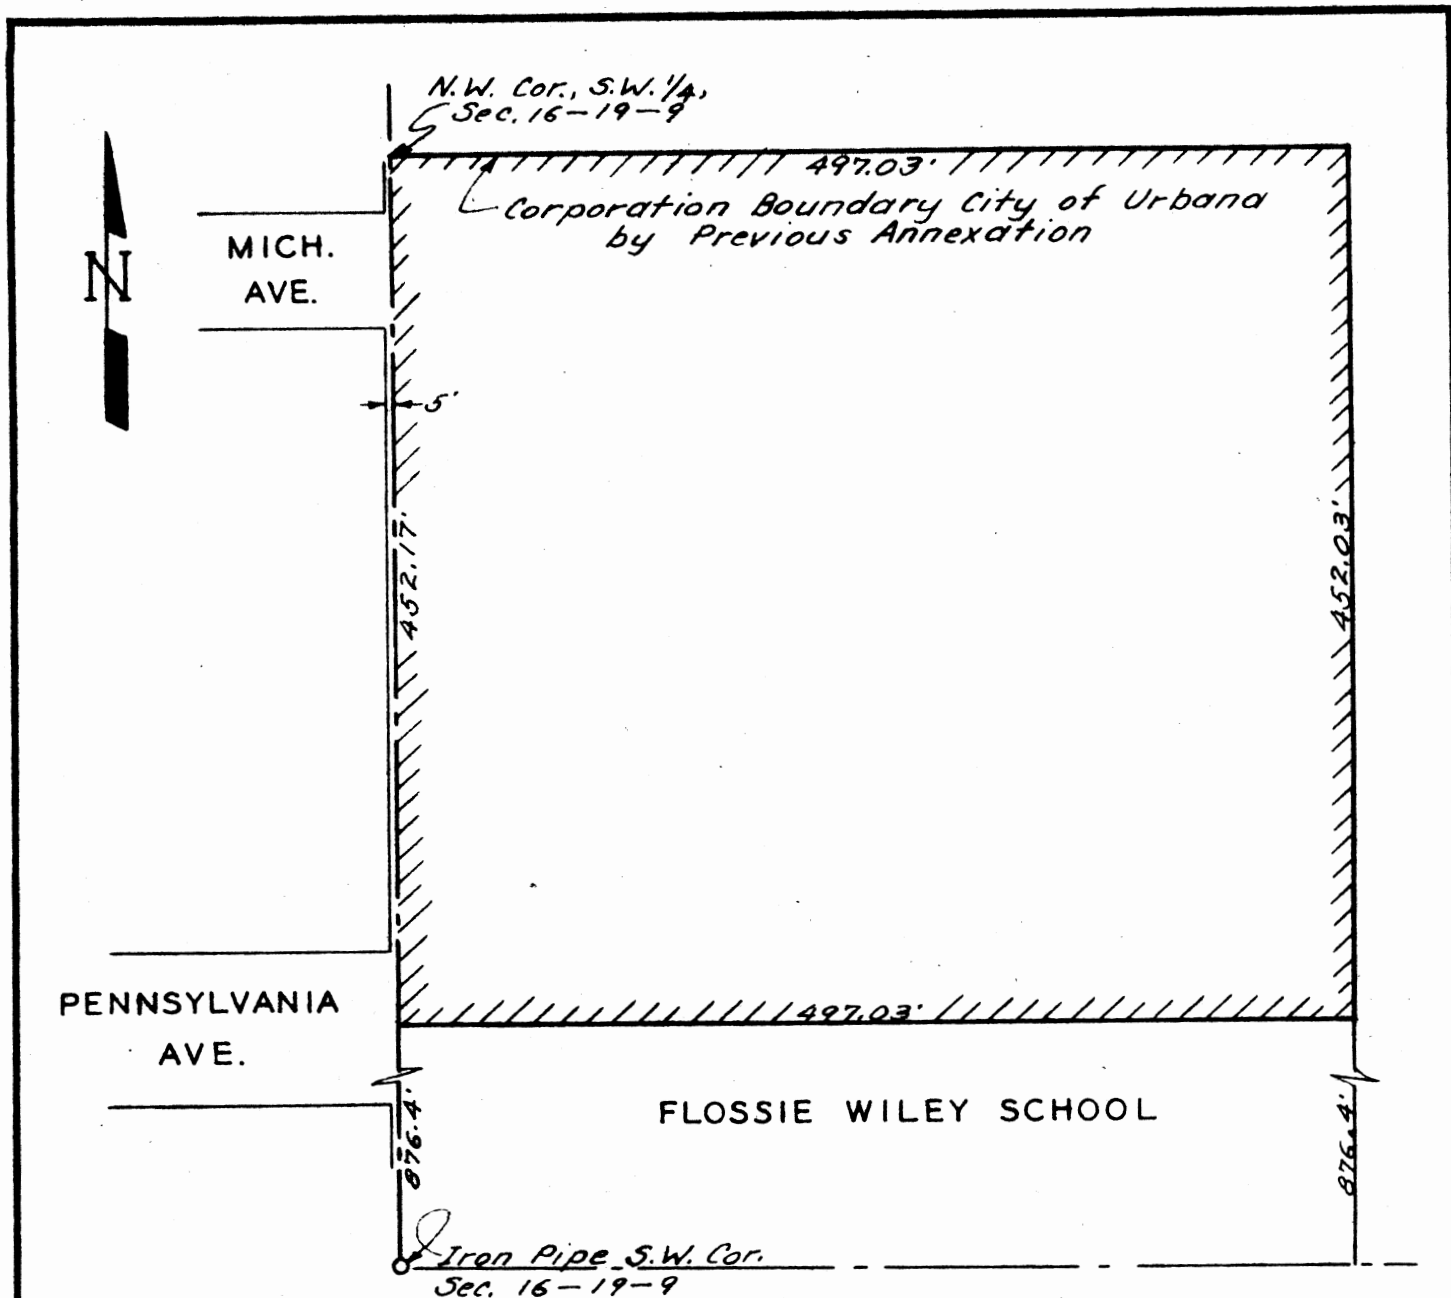

PLAT OF  
**ANNEXATION TO THE CITY OF URBANA,  
 ILLINOIS**

COMMENCING AT THE N.W. COR. OF THE S.W.  $\frac{1}{4}$  OF THE S.W.  $\frac{1}{4}$  OF SEC. 16, TWP. 19 N., R. 9 E. OF THE 3RD. P.M.; THENCE E. 497.03 FT.; THENCE S. TO A POINT 876.4 FT. N. OF THE S. LINE OF THE S.W.  $\frac{1}{4}$  OF THE S.W.  $\frac{1}{4}$  OF SAID SEC. 16; THENCE W. 497.03 FT. TO THE W. LINE OF SAID SEC. 16; THENCE N. ALONG THE W. LINE OF SAID SEC. 16 TO THE PLACE OF BEG. — CONTAINING 5.159 ACRES — SITUATED IN THE COUNTY OF CHAMPAIGN AND STATE OF ILLINOIS.

SCALE: — 1" = 100'  
 APRIL 29, 1952  
 DENOTES IRON PIPE MONUMENT

BY *Hubert Ellis Goodell*  
 HUBERT ELLIS GOODELL  
 ILLINOIS LAND SURVEYOR NO. 189  
 CHAMPAIGN, ILLINOIS