

AN ORDINANCE TO EXCLUDE TERRITORY

WHEREAS, the City of Urbana, a municipal corporation, intends to detach and exclude unoccupied territory described hereinafter, between the east boundary of the City of Champaign, and the west boundary of land owned by the University of Illinois, from the center line of Springfield Avenue on the north, south to a line of Armory Avenue, and, which land to be excluded from the City of Urbana is along the boundary between the adjoining cities of Champaign and Urbana, Illinois, and,

WHEREAS, the City of Champaign intends to annex said strip of land as a part of the City of Champaign, and to include the same within the territorial boundaries of said City of Champaign, and,

WHEREAS, said City of Urbana is determined to accept the sum of FIVE THOUSAND DOLLARS (\$5,000.00) with reference to such detachment, exclusion, transfer, and annexation of said real estate from said City of Urbana to said City of Champaign, and,

WHEREAS, said City of Champaign is determined to accept and annex said territory, and to pay said sum of money to said City of Urbana, as aforesaid, and,


WHEREAS, said City of Champaign herewith undertakes to maintain, patrol, govern, and be responsible for said territory, and,

WHEREAS, a map in the form of a plat is herewith attached with reference to this ordinance,

NOW THEREFORE BE IT ORDAINED BY THE CITY COUNCIL of the City of Urbana, Illinois, that the following described territory herewith be detached and excluded from City of Urbana, and transferred by annexation of the City of Champaign to the territory of the City of Champaign. This ordinance is to be effective when said City of Urbana has received the said sum of FIVE THOUSAND DOLLARS (\$5,000.00) from the said City of Champaign, in regard to this ordinance, and when said City of Champaign adopts and makes effective an ordinance for annexation to the City of Champaign of the territory. Said territory is described as follows:


The west fourteen feet (14) of the northeast quarter (NE $\frac{1}{4}$) of Section 18, Township 19 North, Range 9 east of the third principal meridian, in Champaign County, Illinois, otherwise described as the east fourteen feet (14) of the existing right-of-way of Wright Street from the center line of Springfield Avenue south to a line parallel with, and thirty-three (33) feet south of the north line of Armory Avenue, or an extension of said latter line eastward; situated in said Section 18 in said County of Champaign.

ADOPTED by the City Council of the City of Urbana, Illinois, this 2nd day of November, A.D. 1959.

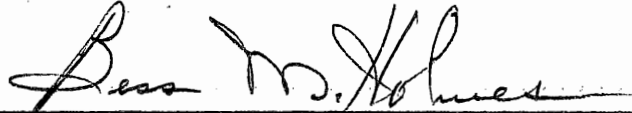

City Clerk

APPROVED by the Mayor of the City of Urbana, Illinois, this 2nd day of November, A.D. 1959.

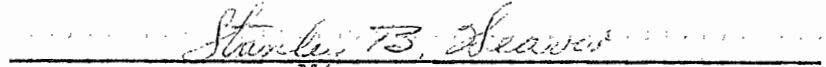

Mayor

STATE OF ILLINOIS)
)
COUNTY OF CHAMPAIGN) SS.

I, BESS M. HOLMES, City Clerk of the City of Urbana, Illinois, and keeper of the records, files and seal of said City, do hereby certify that the foregoing is a true and exact copy of an ordinance entitled, "An Ordinance to Exclude Territory", adopted by the City Council of the City of Urbana, Illinois, on the 2nd day of November A. D. 1959, as shown on the records and files in my office remaining.

Given under my hand and seal of said City of Urbana, Illinois, this 4th day of November A. D. 1959.




Bess M. Holmes

CITY CLERK

5-960-43

10-30-59

PLAT
 SHOWING THE AREA TO BE
 TRANSFERRED FROM THE CITY OF
 URBANA TO THE CITY OF CHAMPAIGN, ILLINOIS

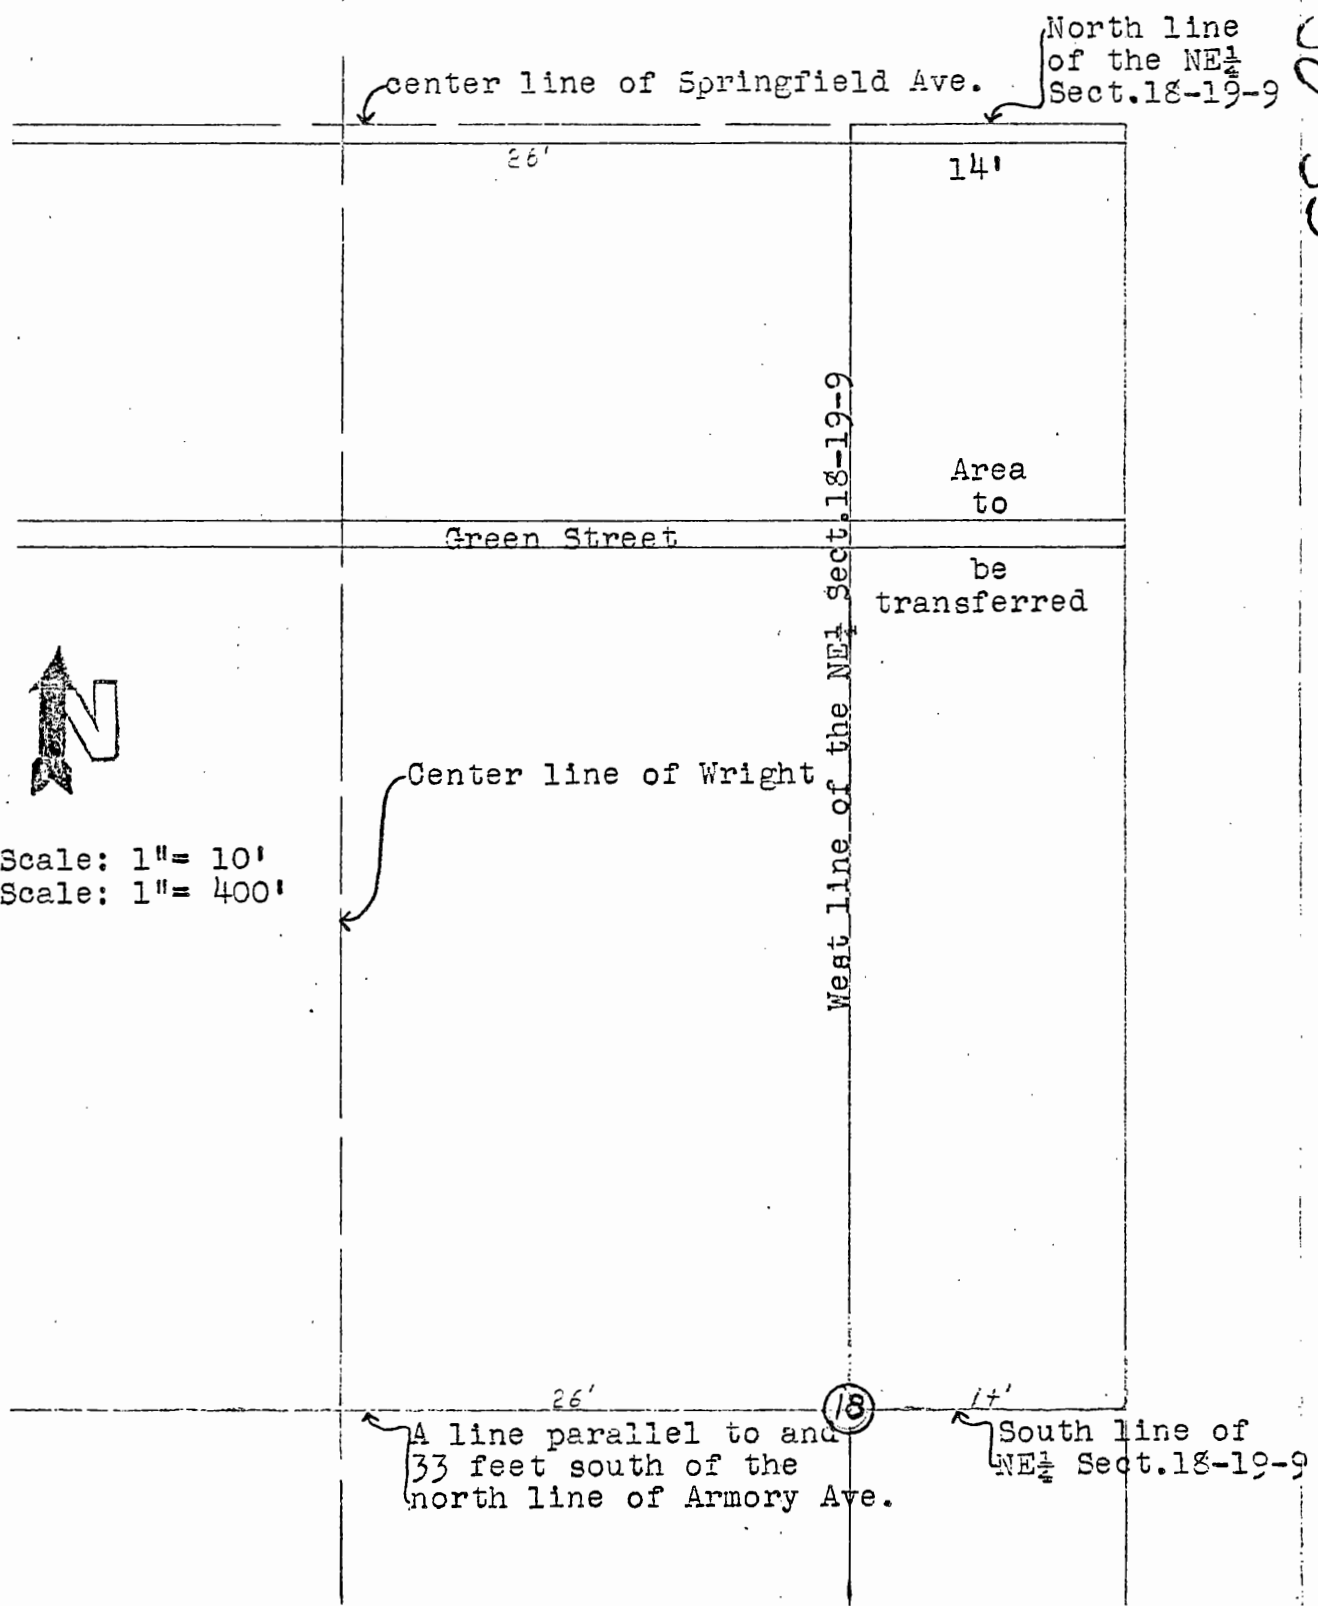

Horiz. Scale: 1" = 10'
 Vert. Scale: 1" = 400'

M.H. Kinch
 City Engineer

October 30, 1959