

X

AN ORDINANCE ANNEXING CERTAIN TERRITORY  
TO THE CITY OF URBANA, ILLINOIS.

W H E R E A S, it appears to the City Council of the City of Urbana, Illinois that a petition was filed with the City Clerk of the City of Urbana, Illinois on the 6th day of March A. D. 1961, requesting the annexation of the territory hereinafter described, which said petition was signed under oath by all of the owners of record of real estate and all of the electors residing in said territory, and

W H E R E A S, at least two-thirds of the aldermen are of the opinion that it would be for the best interests of the people of the City of Urbana, Illinois that said territory be annexed to and made a part of the city limits of said City.

THEREFORE, BE IT ORDAINED BY THE CITY COUNCIL OF THE CITY OF URBANA, ILLINOIS.


SECTION I. That the territory described as follows to-wit:

Lot Number 1043 of Country Squire Estates II, situated in the County of Champaign and the State of Illinois.

be, and the same is hereby annexed to, and shall hereafter be a part of the City of Urbana, Illinois, and that the corporate limits of said City be, and the same shall be changed so as to include said territory within the corporate limits of said City.

SECTION II. The City Clerk of the City of Urbana, Illinois, shall record with the Recorder of Deeds of the County of Champaign, Illinois, a copy of this ordinance, together with an accurate map of the annexed territory.

Adopted by the City Council of the City of Urbana, Illinois, this 6th day of March, A. D. 1961.

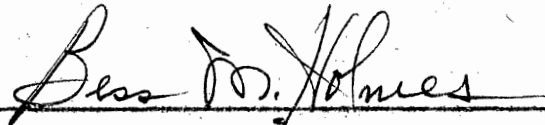

CITY CLERK




Approved by the Mayor this 6th day of  
March \_\_\_\_\_, A. D. 1961.



MAYOR

ANNEXATION PLAT OF  
CERTAIN LOTS OF COUNTRY SQUIRES  
ESTATES II SUBDIVISION TO THE COUNTY OF  
CHAMPAIGN, ILLINOIS, SITUATED IN THE COUNTY OF  
CHAMPAIGN, STATE OF ILLINOIS.


E. WASHINGTON STREET

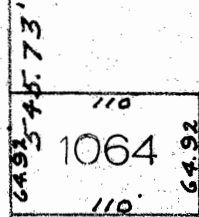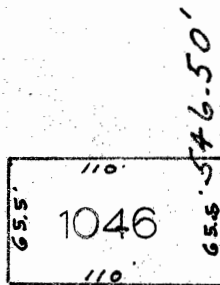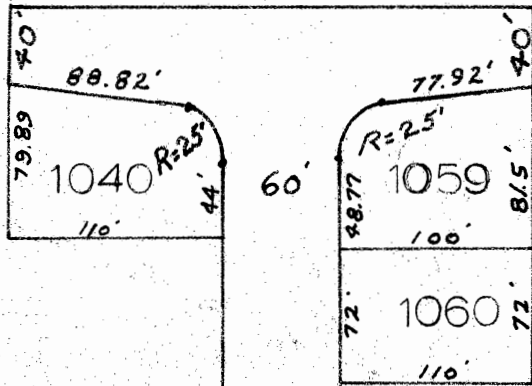



COUNTRY SQUIRE DRIVE


SCALE 1"=50'

PRESENT CITY LIMITS

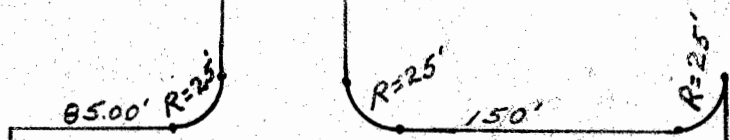

HUNTER STREET

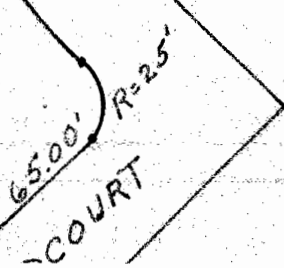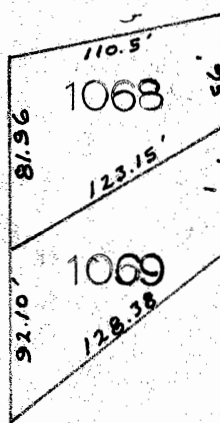

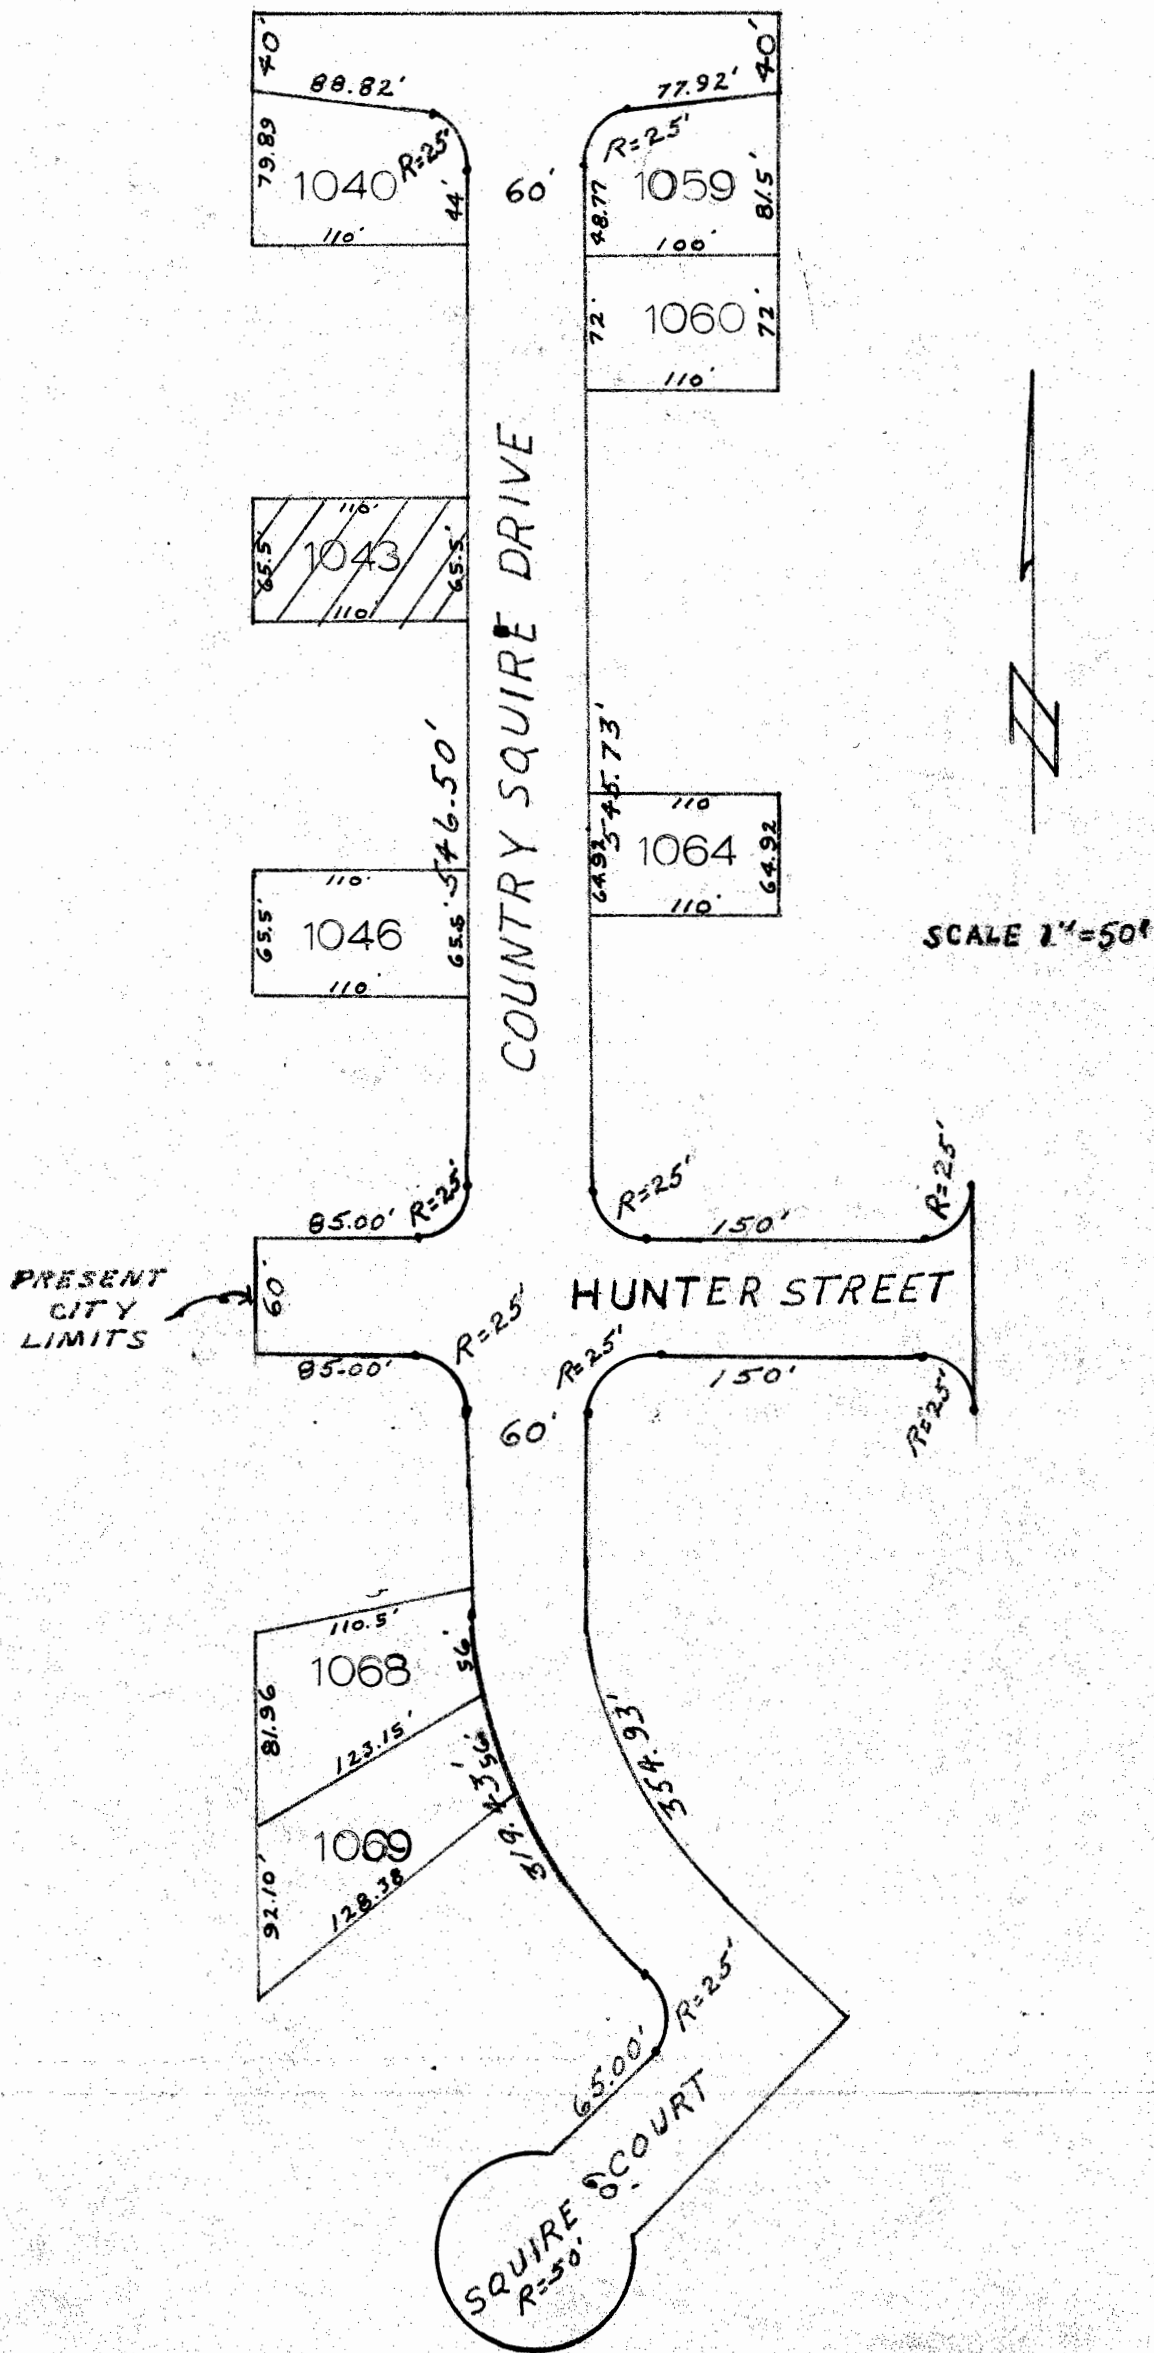


BY: M. H. KINCH  
 CITY ENGINEER  
 URBANA, ILLINOIS

March 7, 1961

STATE OF ILLINOIS     )  
COUNTY OF CHAMPAIGN)     ss.

I, BESS M. HOLMES, City Clerk of the City of Urbana, Illinois, and keeper of the records, files and seal of said City, do hereby certify that the foregoing is a true and exact copy of an ordinance entitled, An Ordinance Annexing Certain Territory to the City of Urbana, Illinois, adopted by the City Council of the City of Urbana, Illinois, on the 6th day of March A. D. 1961, as shown on the records and files in my office remaining.

Given under my hand and seal of said City of Urbana, Illinois, this 7th day of March A. D. 1961.

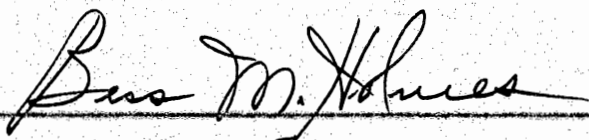  
\_\_\_\_\_  
CITY CLERK