

6263-11

AN ORDINANCE ANNEXING CERTAIN TERRITORY
TO THE CITY OF URBANA, ILLINOIS.

W H E R E A S, it appears to the City Council of the City of Urbana, Illinois that a petition was filed with the City Clerk of the City of Urbana, Illinois on the 4th day of June, A.D. 1962, requesting the annexation of the territory hereinafter described, which said petition was signed under oath by all of the owners of record of real estate and all of the electors residing in said territory, and

W H E R E A S, at least two-thirds of the aldermen are of the opinion that it would be for the best interests of the people of the City of Urbana, Illinois that said territory be annexed to and made a part of the City limits of said City.

THEREFORE, BE IT ORDAINED BY THE CITY COUNCIL OF THE CITY OF URBANA, ILLINOIS.

SECTION I. That the territory described as follows to-wit:

Lot 1055 in the Second Plat of Country
Squire Estates, Champaign County, Illinois,

be, and the same is hereby annexed to, and shall hereafter be a part of the City of Urbana, Illinois, and that the corporate limits of said City be, and the same shall be changed so as to include said territory within the corporate limits of said City.

SECTION II. The City Clerk of the City of Urbana, Illinois, shall record with the Recorder of Deeds of the County of Champaign, Illinois, a copy of this ordinance, together with an accurate map of the annexed territory.

Adopted by the City Council of the City of Urbana, Illinois, this 4th day of June, A.D. 1962.



Bess J. Holmes

CITY CLERK

Approved by the Mayor this 4th day of June, A.D. 1962.

Stanley B. Beaver

MAYOR

STATE OF ILLINOIS)
)
COUNTY OF CHAMPAIGN) SS.

I, DUANE ECKERTY, City Clerk of the City of Urbana, Illinois, and keeper of the records, files and seal of said City, do hereby certify that the foregoing is a true and exact copy of an ordinance entitled "An Ordinance Annexing Certain Territory to the City of Urbana, Illinois", adopted by the City Council of the City of Urbana, Illinois, on the _____ day of _____, A.D. _____, as shown in the records and files in my office remaining.

Given under my hand and seal of said City of Urbana, Illinois, this 1st day of March, A.D. 1966.


CITY CLERK


City Clerk ③
W/6263-11

ANNEXATION PLAT OF CERTAIN

LOTS OF COUNTRY SQUIRES ESTATES AND COUNTRY SQUIRES
ESTATES II SUBDIVISION TO THE COUNTY OF
CHAMPAIGN, ILLINOIS, SITUATED IN THE COUNTY OF
CHAMPAIGN, STATE OF ILLINOIS.

E. WASHINGTON STREET

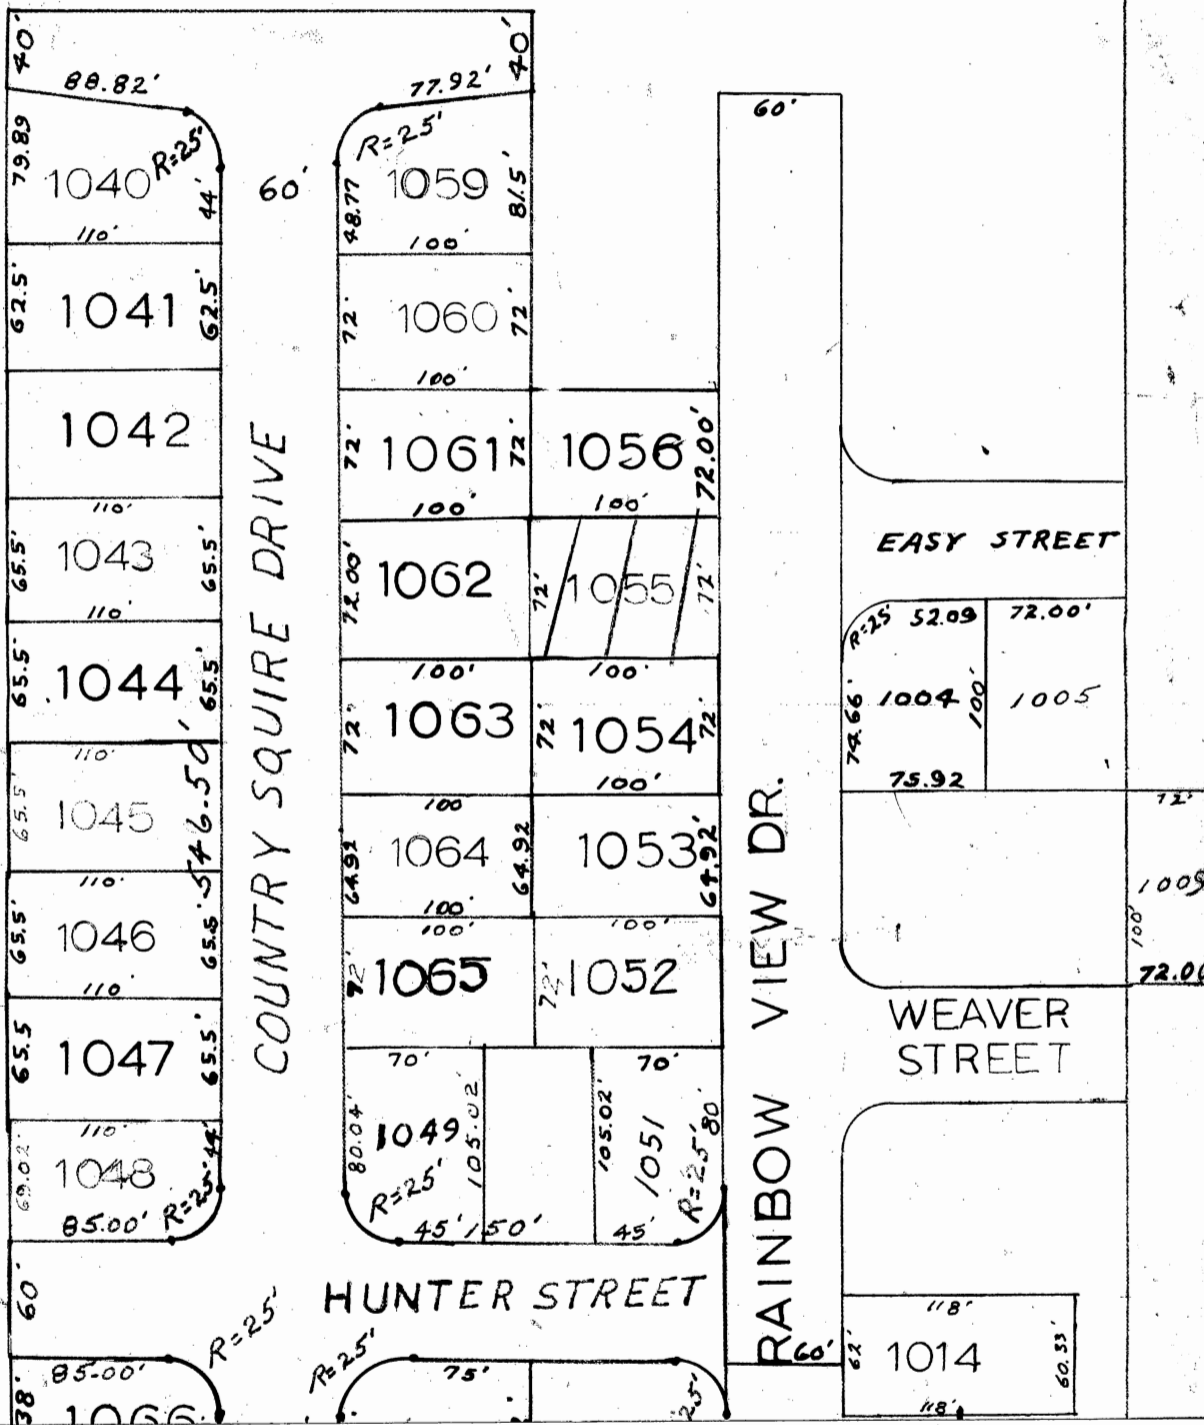

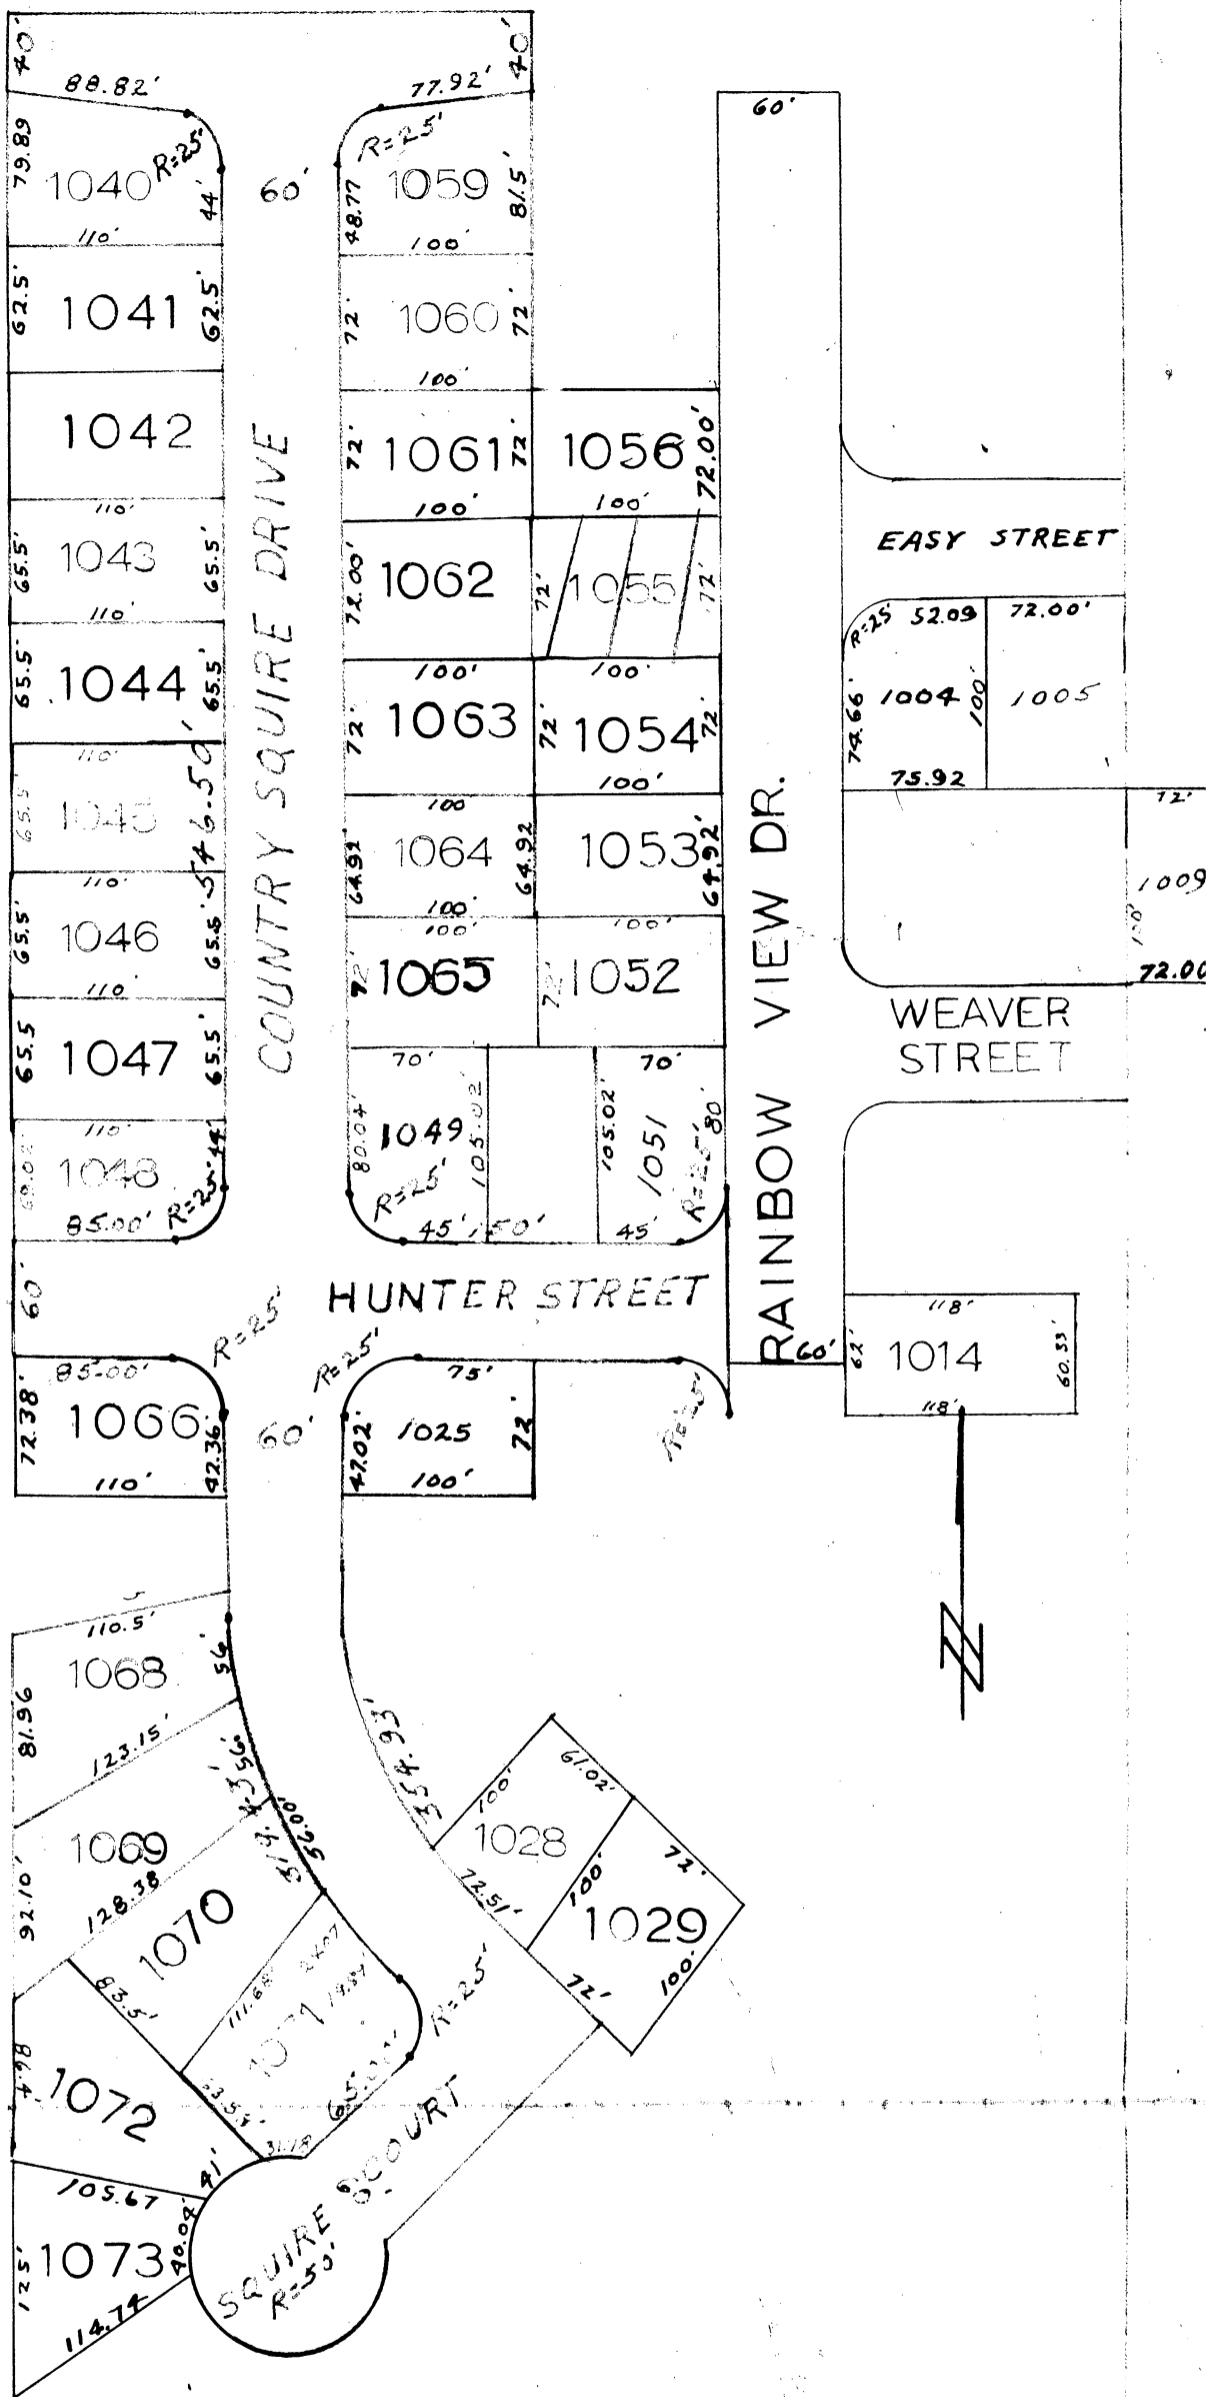

BY: W. S. KINCH
 CIVIL ENGINEER
 CHICAGO, ILLINOIS

SCALE 1" = 100'

JUNE 11, 1968