

61

6263-61

AN ORDINANCE ANNEXING CERTAIN TERRITORY  
TO THE CITY OF URBANA, ILLINOIS

WHEREAS, it appears to the City Council of the City of Urbana, Illinois, that the unincorporated territory hereinafter described, contains less than sixty (60) acres and is wholly bounded by the municipality of the City of Urbana, Illinois, a municipal corporation, and,

WHEREAS, at least two-thirds of the aldermen of said City are of the opinion that it would be for the best interests of the people of the City of Urbana, Illinois, that said territory be annexed and made a part of the City Limits of said City.

THEREFORE, BE IT ORDAINED BY THE CITY COUNCIL OF THE CITY OF URBANA, ILLINOIS.

SECTION I. That the territory described as follows to-wit:

Lot numbers 1022 and 1027, First Plat  
of Country Squire Estate Subdivision,  
situated in Champaign County, Illinois,

be, and the same is hereby annexed to, and shall hereafter be a part of the City of Urbana, Illinois, and that the corporate limits of said City be, and the same shall be changed so as to include said territory within the corporate limits of said City.

SECTION II. The City Clerk of the City of Urbana, Illinois, shall record with the Recorder of Deeds of the County of Champaign, Illinois, a copy of this ordinance, together with an accurate map of the annexed territory.

ADOPTED by the City Council of the City of Urbana, Illinois,  
this 18<sup>th</sup> day of March, 1963.

Bess M. Holmes  
CITY CLERK

APPROVED by the Mayor this 18<sup>th</sup> day of March, 1963.

Stanley B. Weaver  
MAYOR

STATE OF ILLINOIS )  
COUNTY OF CHAMPAIGN ) SS.

I, BESS M. HOLMES, City Clerk of the City of Urbana, Illinois, and keeper of the records, files and seal of said City, do hereby certify that the foregoing is a true and exact copy of an ordinance entitled, "An Ordinance Annexing Certain Territory to the City of Urbana, Illinois", adopted by the City Council of the City of Urbana, Illinois, on the 18th day of March A. D. 1963, as shown on the records and files in my office remaining.


Given under my hand and seal of said City of Urbana, Illinois, this 19th day of March A. D. 1963.



*Bess M. Holmes*

CITY CLERK



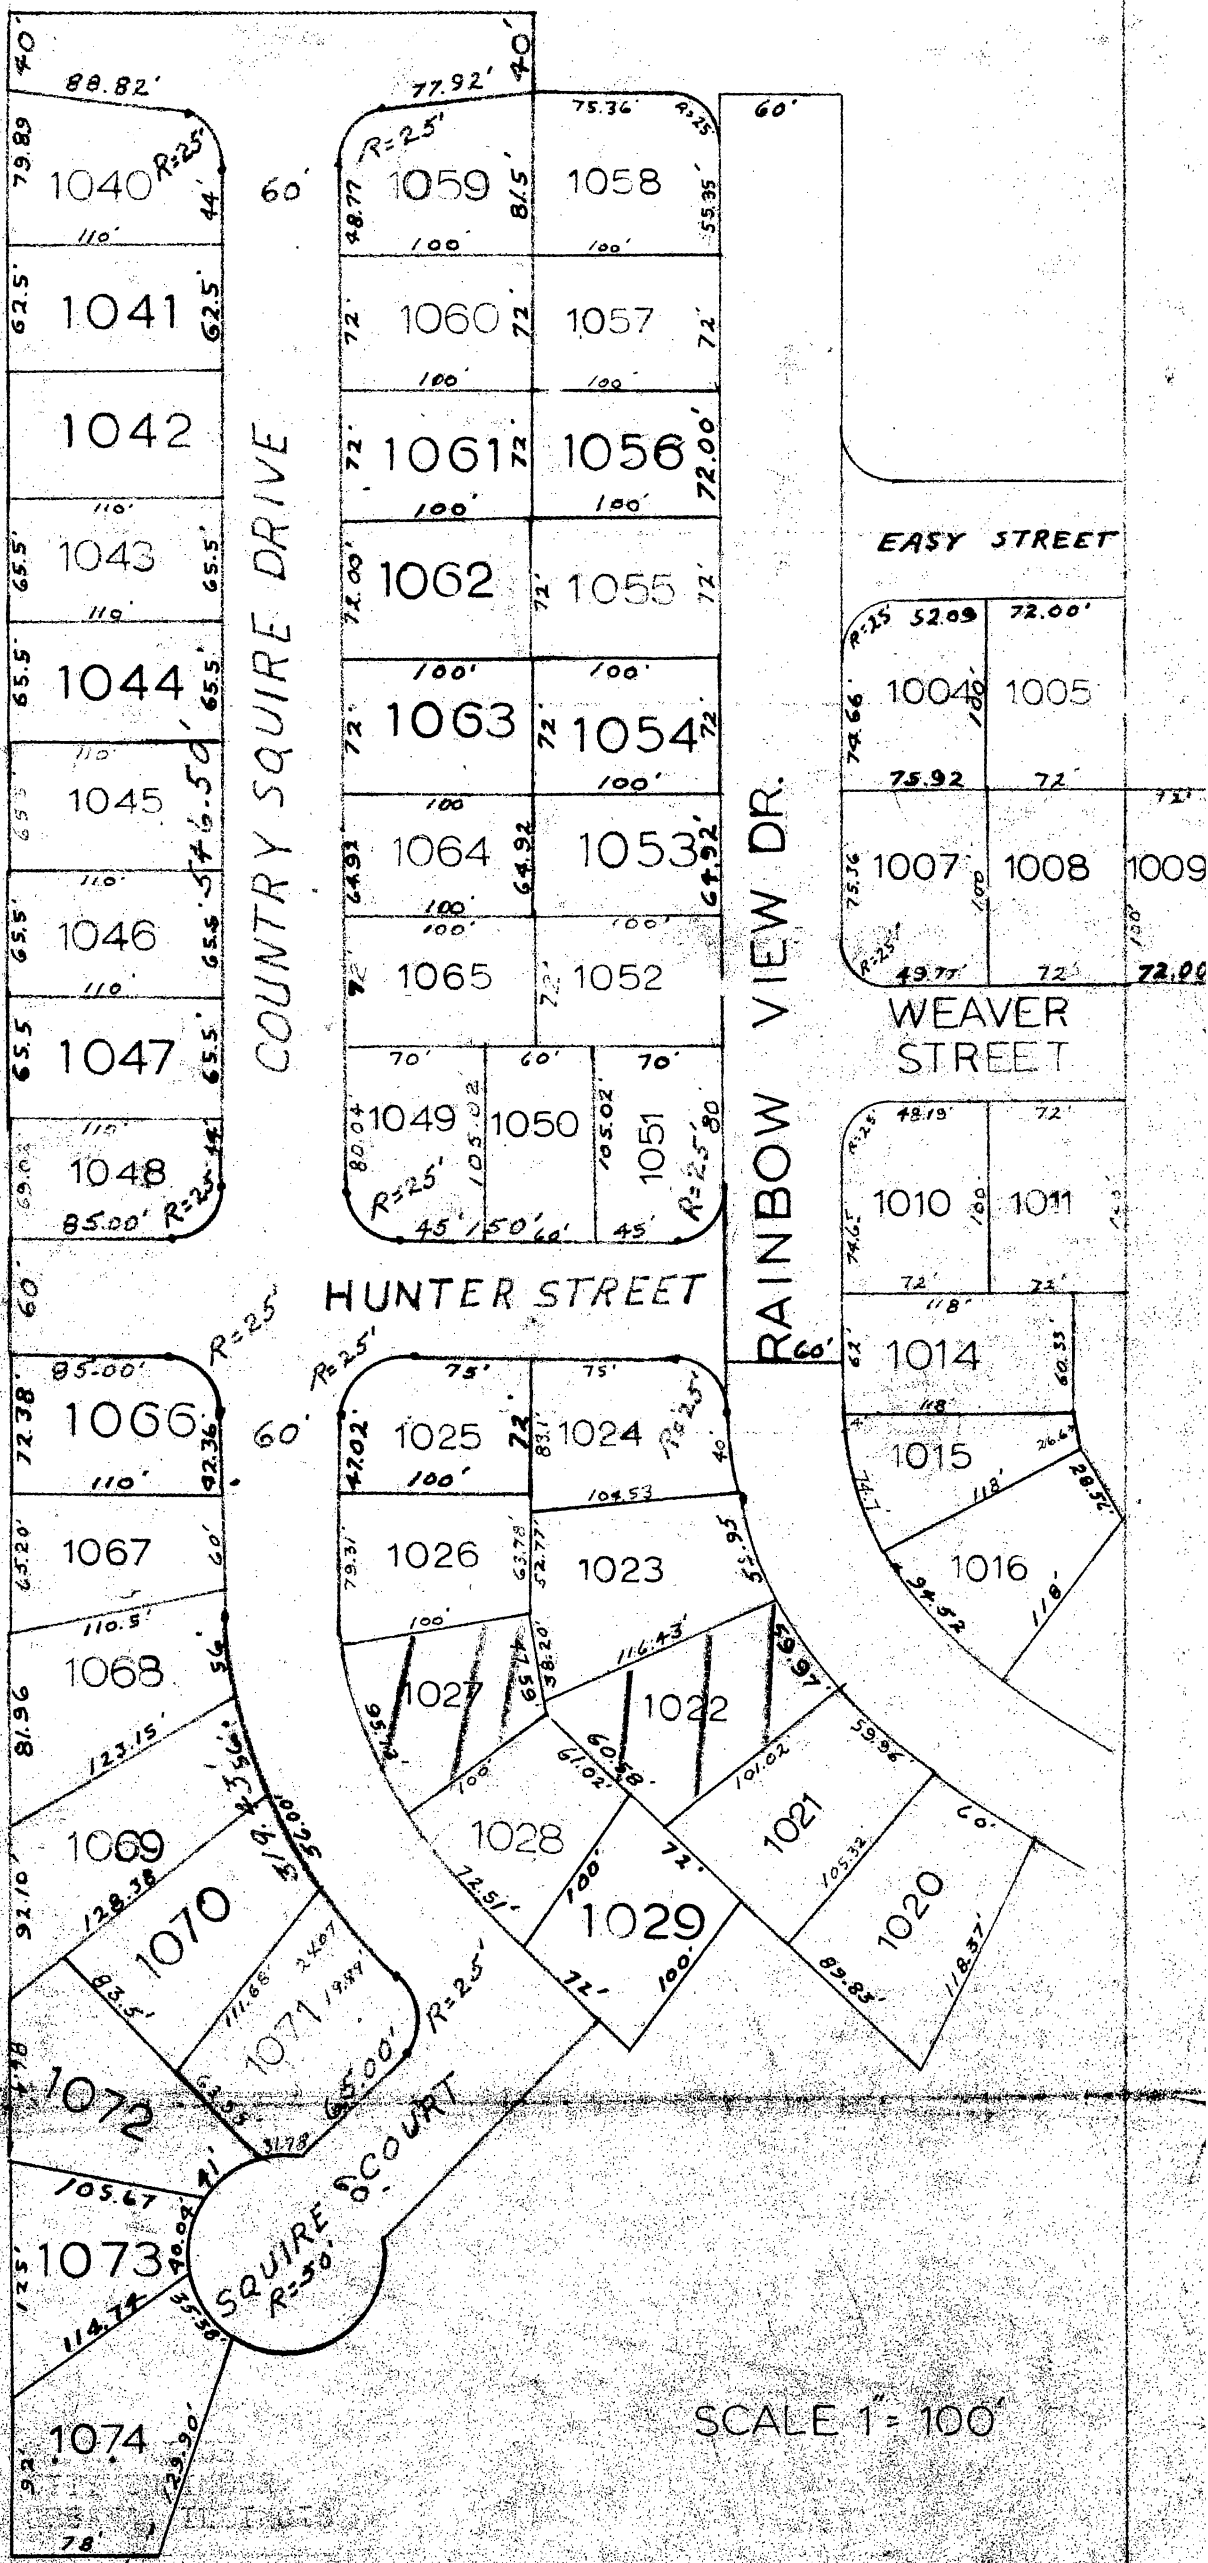

SCALE 1" = 100'

March 7, 1963