

AN ORDINANCE ANNEXING CERTAIN TERRITORY  
TO THE CITY OF URBANA, ILLINOIS

WHEREAS, it appears to the City Council of the City of Urbana, Illinois, that a petition was filed with the City Clerk of the City of Urbana, Illinois on the 1st day of November, A.D. 1963, requesting the annexation of the territory hereinafter described, which said petition was signed under oath by ~~six~~ of the owners of record there being no of real estate and ~~six of the~~ electors residing in said territory, and,

WHEREAS, at least two-thirds of the alderman are of the opinion that it would be for the best interests of the people of the City of Urbana, Illinois that said territory be annexed to and made a part of the City Limits of said City.

THEREFORE, BE IT ORDAINED BY THE CITY COUNCIL OF THE CITY OF URBANA, ILLINOIS.

SECTION I. That the territory described as follows to-wit:

All of Ennis Ridge Seventh Subdivision,  
in Champaign County and the State of  
Illinois.




be, and the same is hereby annexed to, and shall hereafter be a part of the City of Urbana, Illinois, and that the corporate limits of said City be, and the same shall be changed so as to include said territory within the corporate limits of said City.

SECTION II. The City Clerk of the City of Urbana, Illinois, shall record with the Recorder of Deeds of the County of Champaign, Illinois, a copy of this ordinance, together with an accurate map of the annexed territory.

ADOPTED by the City Council of the City of Urbana, Illinois, this 4th day of November, A.D. 1963.

  
CITY CLERK

APPROVED by the Mayor this 4th day of November  
A.D. 1963.

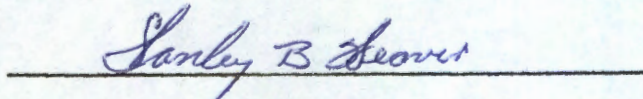  
MAYOR



STATE OF ILLINOIS    )  
                          )  
COUNTY OF CHAMPAIGN)    SS.

I, BESS M. HOLMES, City Clerk of the City of Urbana, Illinois, and keeper of the records, files and seal of said City, do hereby certify that the foregoing is a true and exact copy of an ordinance entitled, "An Ordinance Annexing Certain Territory to the City of Urbana, Illinois", adopted by the City Council of the City of Urbana, Illinois, on the 4th day of November A. D. 1963, as shown on the records and files in my office remaining.

Given under my hand and seal of said City of Urbana, Illinois, this 5th day of November A. D. 1963.




Bess M. Holmes  
CITY CLERK



11-7-63

w/ 6364-37

ANNEXATION PLAT OF  
ENNIS RIDGE SEVENTH SUBDIVISION IN THE COUNTY  
OF CHAMPAIGN, STATE OF ILLINOIS

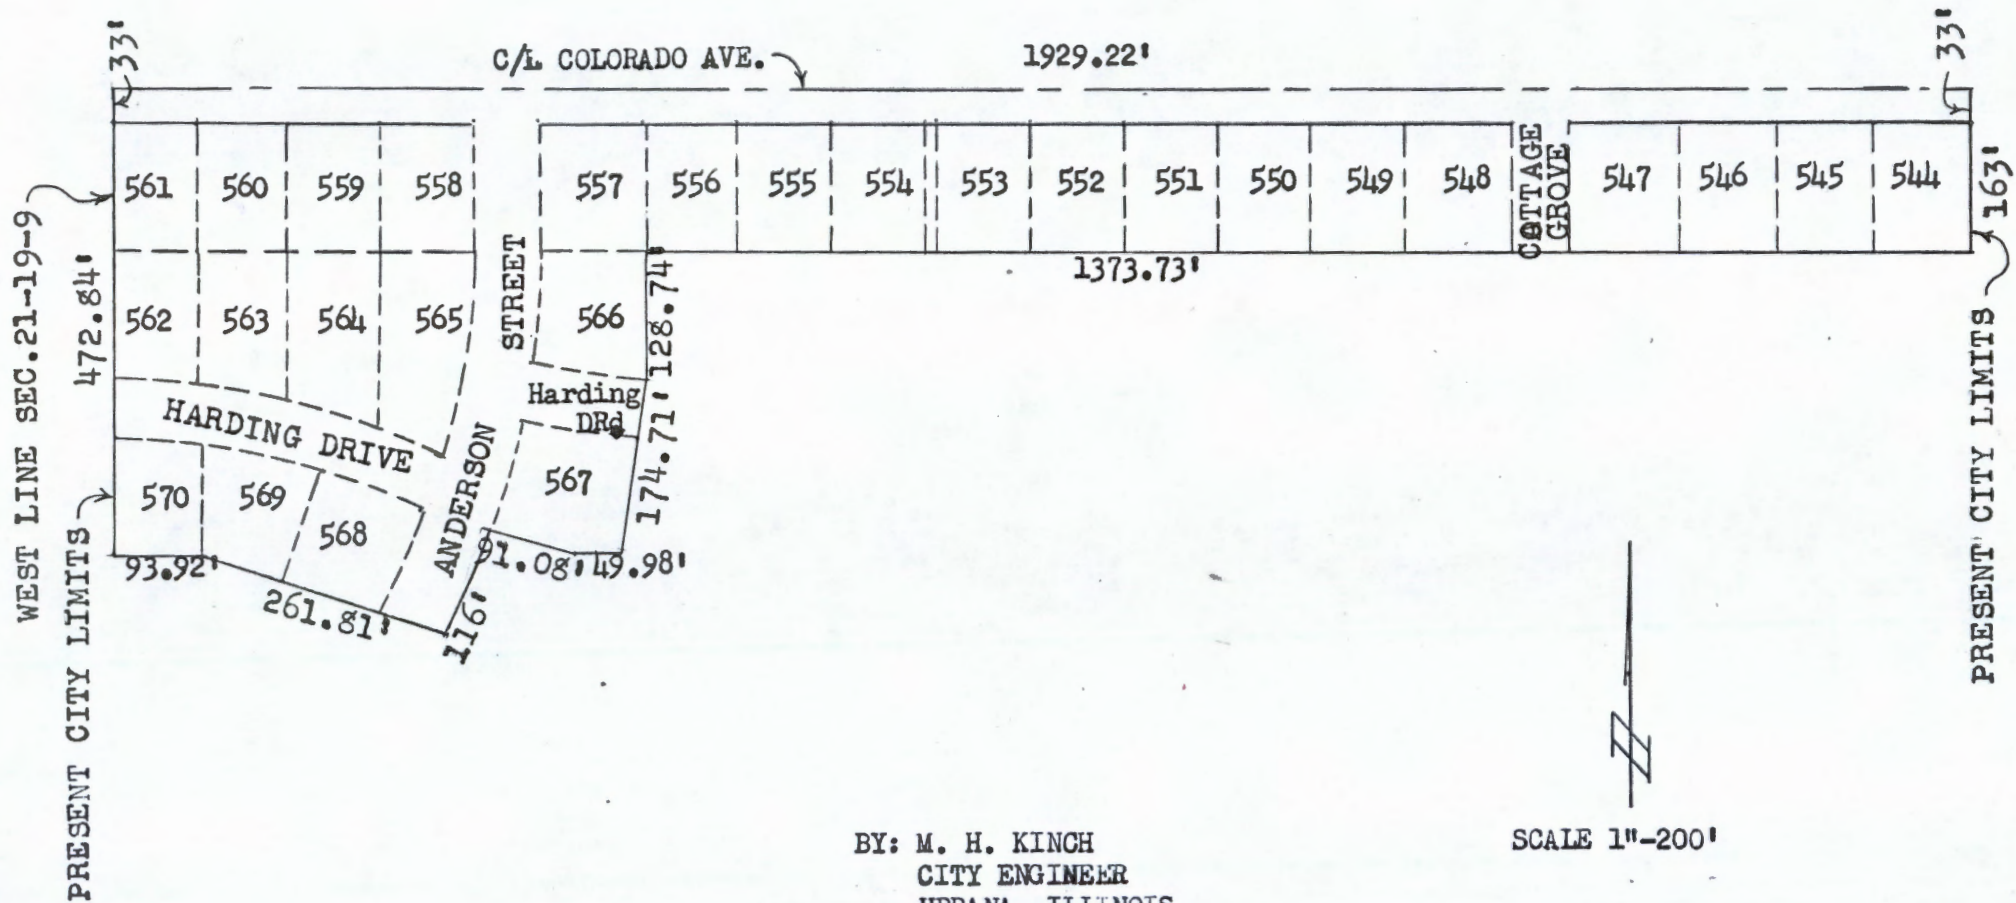

BY: M. H. KINCH  
CITY ENGINEER  
URBANA, ILLINOIS

NOV. 7, 1963

SCALE 1"=200'

