

AN ORDINANCE ANNEXING CERTAIN TERRITORY  
TO THE CITY OF URBANA, ILLINOIS

WHEREAS, it appears to the City Council of the City of Urbana, Illinois, that a petition was filed with the City Clerk of the City of Urbana, Illinois, on the 27th day of August, A.D. 1965, requesting the annexation of the territory hereinafter described, which said petition was signed under oath by all of the owners of ~~there being no electors residing~~ record of real estate and ~~all of the electors residing~~ in said territory, and,

WHEREAS, at least two-thirds of the aldermen are of the opinion that it would be for the best interests of the people of the City of Urbana, Illinois, that said territory be annexed to and made a part of the City Limits of said City.

THEREFORE, BE IT ORDAINED BY THE CITY COUNCIL OF THE CITY OF URBANA, ILLINOIS:

SECTION I. That the territory described as follows to-wit:

**The South Twenty (20) acres of the Southwest Quarter of the Northwest Quarter, except the East One (1) rod thereof, in Section Fifteen (15), Township Nineteen (19) North, Range Nine (9) East of the Third Principal Meridian, in Champaign County, Illinois,**

be, and the same is hereby annexed to, and shall hereafter be a part of the City of Urbana, Illinois, and that the corporate limits of said City be, and the same shall be changed so as to include said territory within the corporate limits of said City.

SECTION II. The City Clerk of the City of Urbana, Illinois, shall record with the Recorder of Deeds of the County of Champaign, Illinois, a copy of this ordinance, together with an accurate map of the annexed territory.

ADOPTED by the City Council of the City of Urbana, Illinois, this 7th day of September A.D. 1965.

*Duane Eckert*

CITY CLERK

APPROVED by the Mayor this 7th day of September A.D. 1965.

*Lesly B. Seaver*

MAYOR

STATE OF ILLINOIS        )  
COUNTY OF CHAMPAIGN    )    SS.

I, DUANE ECKERTY, City Clerk of the City of Urbana, Illinois, and keeper of the records, files and seal of said City, do hereby certify that the foregoing is a true and exact copy of an ordinance entitled, "An Ordinance Annexing Certain Territory To The City Of Urbana, Illinois", adopted by the City Council of the City of Urbana, Illinois, on the 7th day of September A.D. 1965, as shown on the records and files in my office remaining.

Given under my hand and seal of said City of Urbana, Illinois, this 8th day of September A.D. 1965.


Duane Eckerty  
CITY CLERK



w/6566-28

ANNEXATION PLAT OF

THE SOUTH TWENTY (20) ACRES OF THE SOUTHWEST QUARTER OF THE NORTHWEST QUARTER, EXCEPT THE EAST ONE (1) ROD THEREOF, IN SECTION FIFTEEN (15), TOWNSHIP NINETEEN (19) NORTH, RANGE NINE(9) EAST OF THE THIRD PRINCIPAL MERIDIAN, IN CHAMPAIGN COUNTY, ILLINOIS.

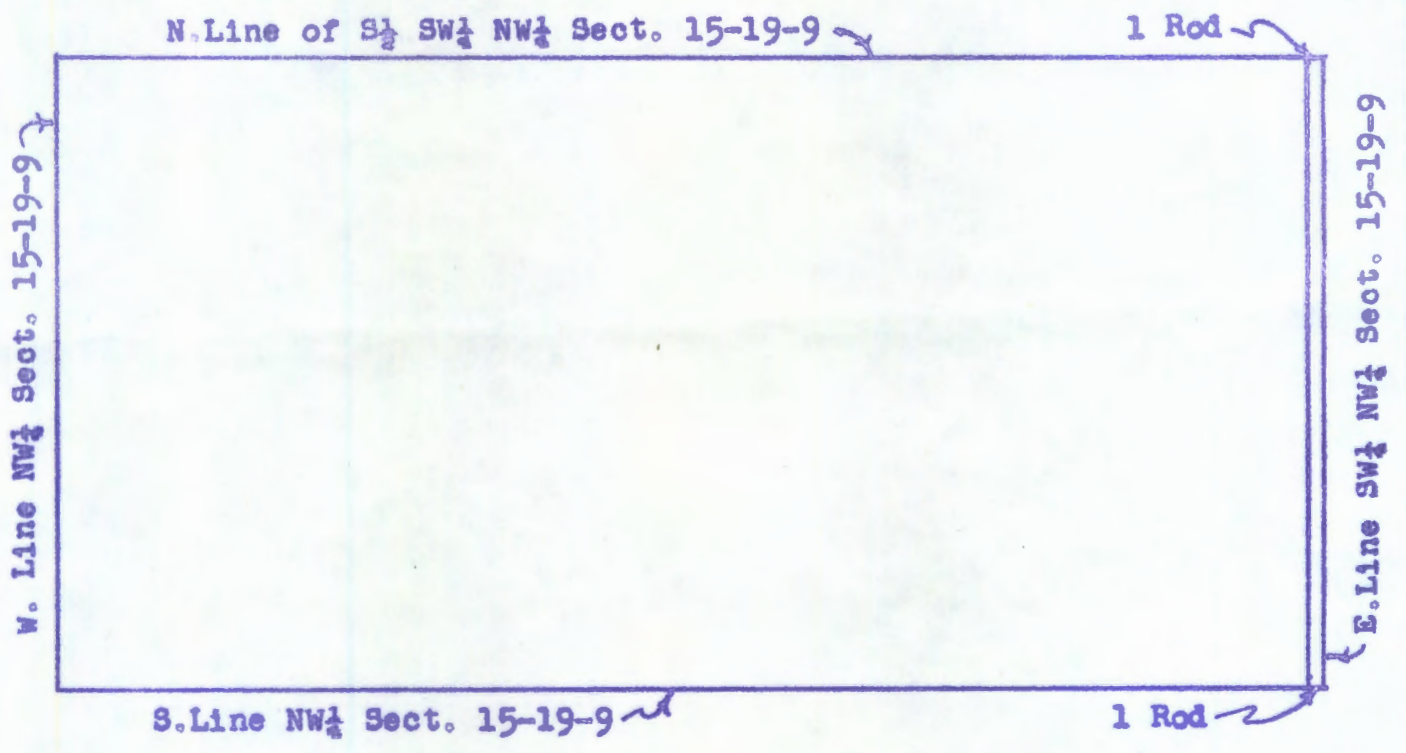

BY: CARL W. FREEMAN  
CITY ENGINEER  
URBANA, ILLINOIS

SEPT. 3, 1965



SCALE 1"=200'