

AN ORDINANCE ANNEXING CERTAIN TERRITORY  
TO THE CITY OF URBANA, ILLINOIS

WHEREAS, it appears to the City Council of the City of Urbana, Illinois, that a petition was filed with the City Clerk of the City of Urbana, Illinois, on the 4th day of November, A.D. 1966, requesting the annexation of the territory hereinafter described, which said petition was signed under oath by all of the owners of record of real estate and all of the electors residing in said territory, and,

WHEREAS, the herein described portion of Dodson Drive and portion of Elm Street, are contiguous to the City of Urbana, and are dedicated and used for street purposes, and

WHEREAS, at least two-thirds of the aldermen are of the opinion that it would be for the best interests of the people of the City of Urbana, Illinois, that said territory be annexed to and made a part of the City Limits of said City.

THEREFORE, BE IT ORDAINED BY THE CITY COUNCIL OF THE CITY OF URBANA, ILLINOIS:

SECTION I. That the territory described as follows to-wit:

Lots 100 and 117 in Scottswood Third Subdivision in Champaign County, Illinois, and

Dodson Drive from the South line of Main Street to the South line of Elm Street, and Elm Street between Dodson Drive and the West line of Lot 117 of Scottswood Third Subdivision extended southward to the South line of Elm Street, situated in Champaign County, and the State of Illinois.

be, and the same is hereby annexed to, and shall hereafter be a part of the City of Urbana, Illinois, and that the corporate limits of said City be, and the same shall be changed so as to include said territory within the corporate limits of said City.

SECTION II. The City Clerk of the City of Urbana, Illinois, shall record with the Recorder of Deeds of the County of Champaign, Illinois, a copy of this ordinance, together with an accurate map of the annexed territory.

ADOPTED by the City Council of the City of Urbana, Illinois, this 16th day of January A.D. 1967.

*Duane Eckert*  
CITY CLERK

APPROVED by the Mayor this 16th day of January A.D. 1967.

*Stanley B. Heaver*  
MAYOR

STATE OF ILLINOIS            }  
COUNTY OF CHAMPAIGN        }    SS.

I, DUANE ECKERTY, City Clerk of the City of Urbana, Illinois, and keeper of the records, files and seal of said City, do hereby certify that the foregoing is a true and exact copy of an ordinance entitled, "An Ordinance Annexing Certain Territory", adopted by the City Council of the City of Urbana, Illinois, on the 16th day of January, 1967, as shown in the records and files in my office remaining.

Given under my hand and seal of said City of Urbana, Illinois, this 17th day of January, 1967.




*Duane Eckerty*  
CITY CLERK

PLAT OF TERRITORY ANNEXATION  
TO THE CITY OF URBANA, ILLINOIS

LOTS 100 AND 117 IN SCOTTWOOD THIRD SUBDIVISION IN CHAMPAIGN COUNTY, ILLINOIS; AND DODSON DRIVE FROM THE SOUTH LINE OF MAIN STREET TO THE SOUTH LINE OF ELM STREET, AND ELM STREET BETWEEN DODSON DRIVE AND THE WEST LINE OF LOT 117 OF SCOTTWOOD THIRD SUBDIVISION EXTENDED SOUTHWARD TO THE SOUTH LINE OF ELM STREET; ALL SITUATED IN THE EAST HALF OF THE NORTHWEST QUARTER OF SECTION 15, TOWNSHIP 19 NORTH, RANGE 9 EAST OF THE THIRD PRINCIPAL MERIDIAN, CHAMPAIGN COUNTY, STATE OF ILLINOIS.

WEST LINE OF EAST 1/2 N.W. 1/4, SEC. 15, T. 19 N., R. 9 E. OF 3rd P.M.

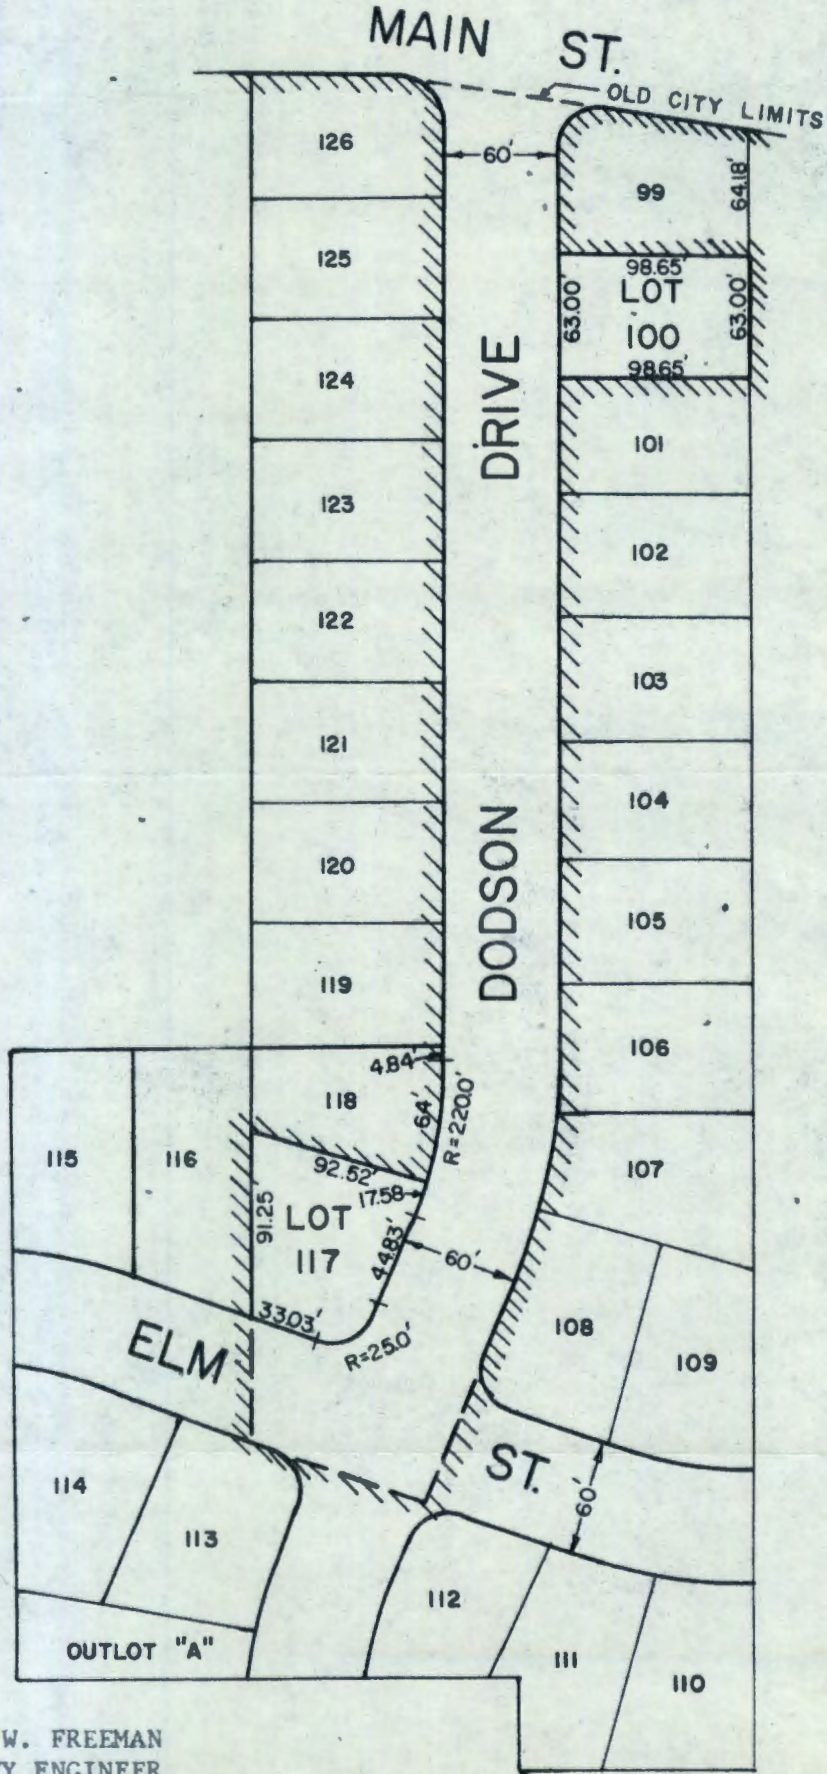

C. W. FREEMAN  
CITY ENGINEER  
URBANA, ILLINOIS

JANUARY 20, 1967

////// NEW CITY LIMITS

SCALE 1"=100'