

AN ORDINANCE ANNEXING CERTAIN TERRITORY
TO THE CITY OF URBANA, ILLINOIS

WHEREAS, it appears to the City Council of the City of Urbana, Illinois, that a petition was filed with the City Clerk of the City of Urbana, Illinois, on the 3rd day of February, A.D. 1967, requesting the annexation of the territory hereinafter described, which said petition was signed under oath by all of the owners of record of real estate and all of the electors residing in said territory, and,

WHEREAS, at least two-thirds of the aldermen are of the opinion that it would be for the best interests of the people of the City of Urbana, Illinois, that said territory be annexed to and made a part of the City Limits of said City.

THEREFORE, BE IT ORDAINED BY THE CITY COUNCIL OF THE CITY OF URBANA, ILLINOIS:

SECTION I. That the territory described as follows to-wit:

Lot number 1094 of Country Squire Estates, Inc., Fourth Plat, in Champaign County, Illinois; and Easy Street east of the city limits of the said city of Urbana and west of Kinch Street; situated in Champaign County and the State of Illinois;

be, and the same is hereby annexed to, and shall hereafter be a part of the City of Urbana, Illinois, and that the corporate limits of said City be, and the same shall be changed so as to include said territory within the corporate limits of said City.

SECTION II. The City Clerk of the City of Urbana, Illinois, shall record with the Recorder of Deeds of the County of Champaign, Illinois, a copy of this ordinance, together with an accurate map of the annexed territory.

ADOPTED by the City Council of the City of Urbana, Illinois, this 6th day of February A.D. 1967 .


 Duane E. Kelly
CITY CLERK

APPROVED by the Mayor this 6th day of February A.D. 1967 .

 Stanley B. Leaver
MAYOR

PLAT OF TERRITORY ANNEXATION
TO THE CITY OF URBANA, ILLINOIS

LOT 1094 IN THE FOURTH PLAT OF COUNTRY SQUIRE ESTATES; AND EASY STREET
FROM THE EXISTING CITY LIMITS TO THE WEST LINE OF KINCH STREET; ALL
SITUATED IN THE NORTHEAST QUARTER OF THE SOUTHEAST QUARTER OF SECTION 16,
TOWNSHIP 19 NORTH, RANGE 9 EAST OF THE THIRD PRINCIPAL MERIDIAN, CHAMPAIGN
COUNTY, STATE OF ILLINOIS.

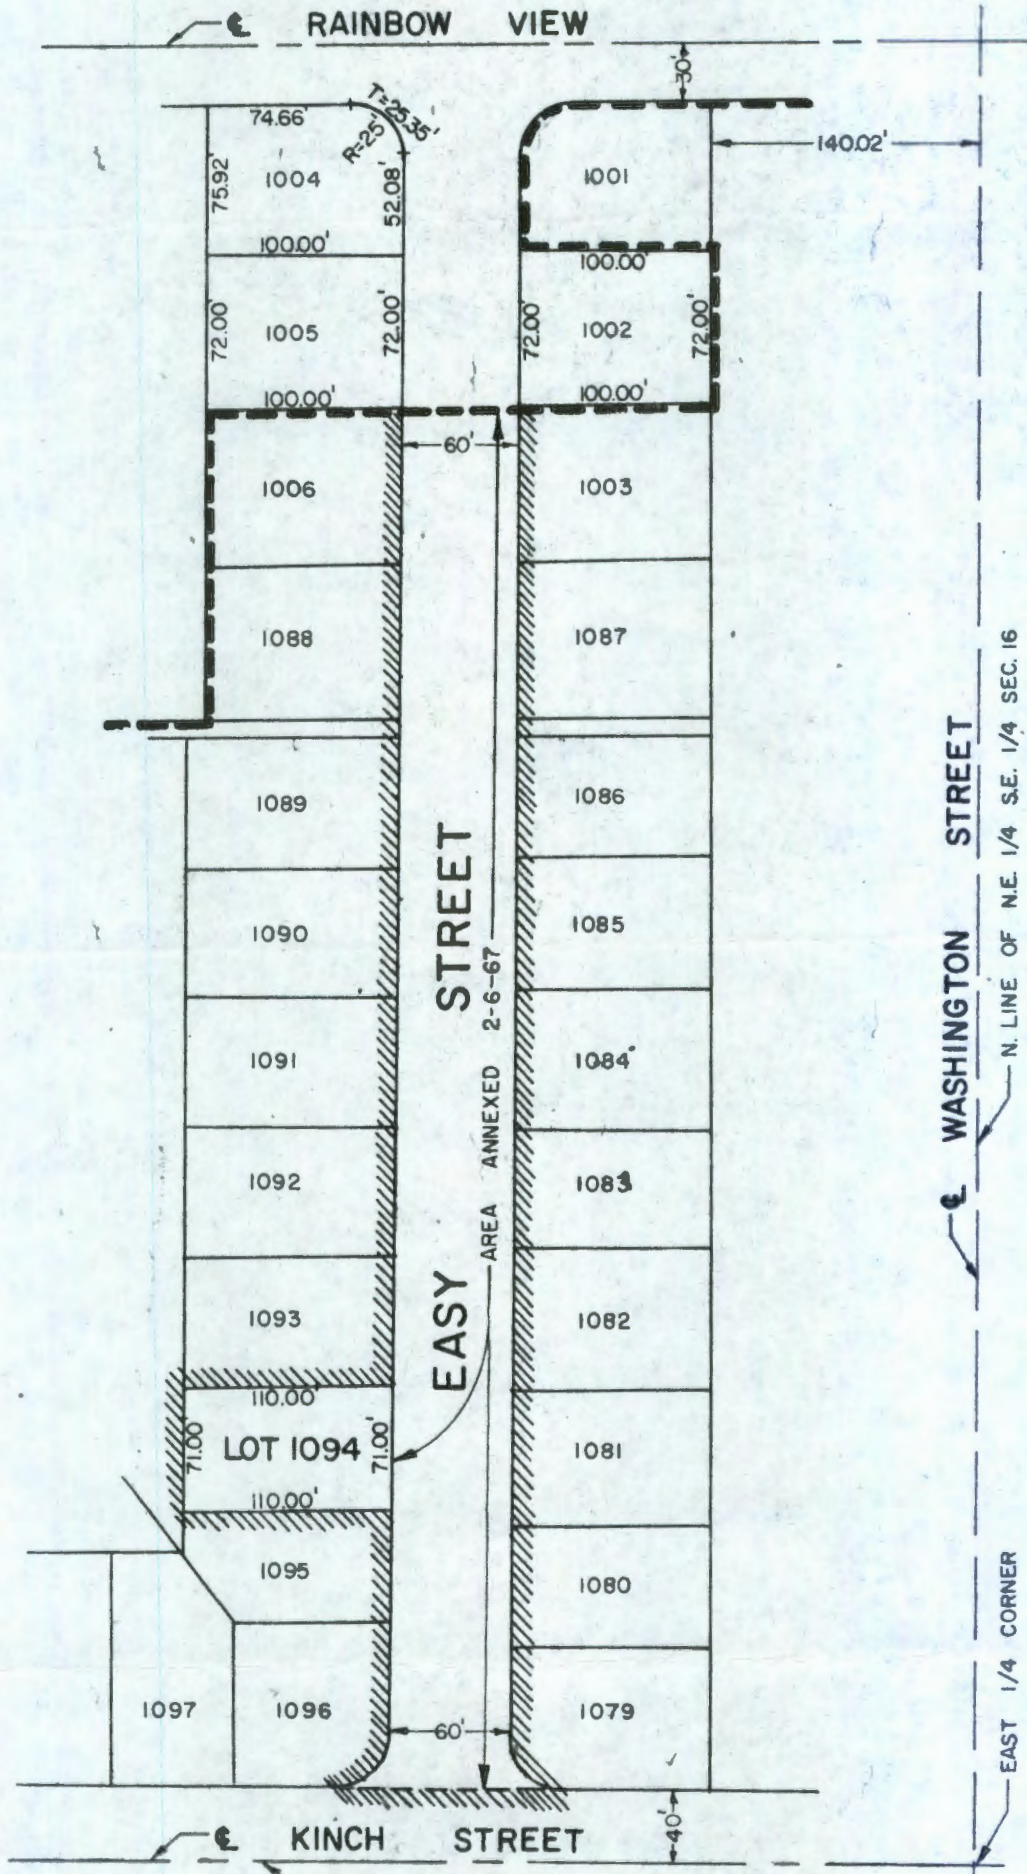

C.W. FREEMAN
CITY ENGINEER
URBANA, ILLINOIS
FEBRUARY 7, 1967

SCALE 1" = 100'

--- EXISTING CITY LIMITS