

AN ORDINANCE ANNEXING CERTAIN TERRITORY  
TO THE CITY OF URBANA, ILLINOIS

WHEREAS, it appears to the City Council of the City of Urbana, Illinois, that a petition was filed with the City Clerk of the City of Urbana, Illinois, on the 13th day of October, A.D. 1967, requesting the annexation of the territory hereinafter described, which said petition was signed under oath by all of the owners of record of real estate and all of the electors residing in said territory, and,

WHEREAS, at least two-thirds of the aldermen are of the opinion that it would be for the best interests of the people of the City of Urbana, Illinois, that said territory be annexed to and made a part of the City Limits of said City.

THEREFORE, BE IT ORDAINED BY THE CITY COUNCIL OF THE CITY OF URBANA, ILLINOIS;

SECTION I. That the territory described as follows to-wit:

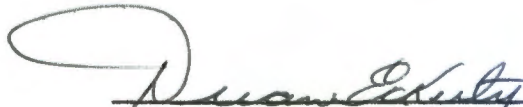
Lot number 118 in Scottswood 3rd subdivision, situated in Champaign County, Illinois.

The address of said tract is 117 S. Dodson Drive  
Urbana, Illinois.

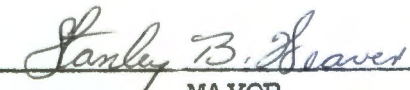
be, and the same is hereby annexed to, and shall hereafter be a part of the City of Urbana, Illinois, and that the corporate limits of said City be, and the same shall be changed so as to include said territory within the corporate limits of said City.

SECTION II. The City Clerk of the City of Urbana, Illinois, shall record with the Recorder of Deeds of the County of Champaign, Illinois, a copy of this ordinance, together with an accurate map of the annexed territory.

ADOPTED by the City Council of the City of Urbana, Illinois, this 13th day of October A.D. 1967.

  
\_\_\_\_\_  
CITY CLERK

APPROVED by the Mayor this 13th day of October  
A.D. 1967.

  
\_\_\_\_\_  
MAYOR

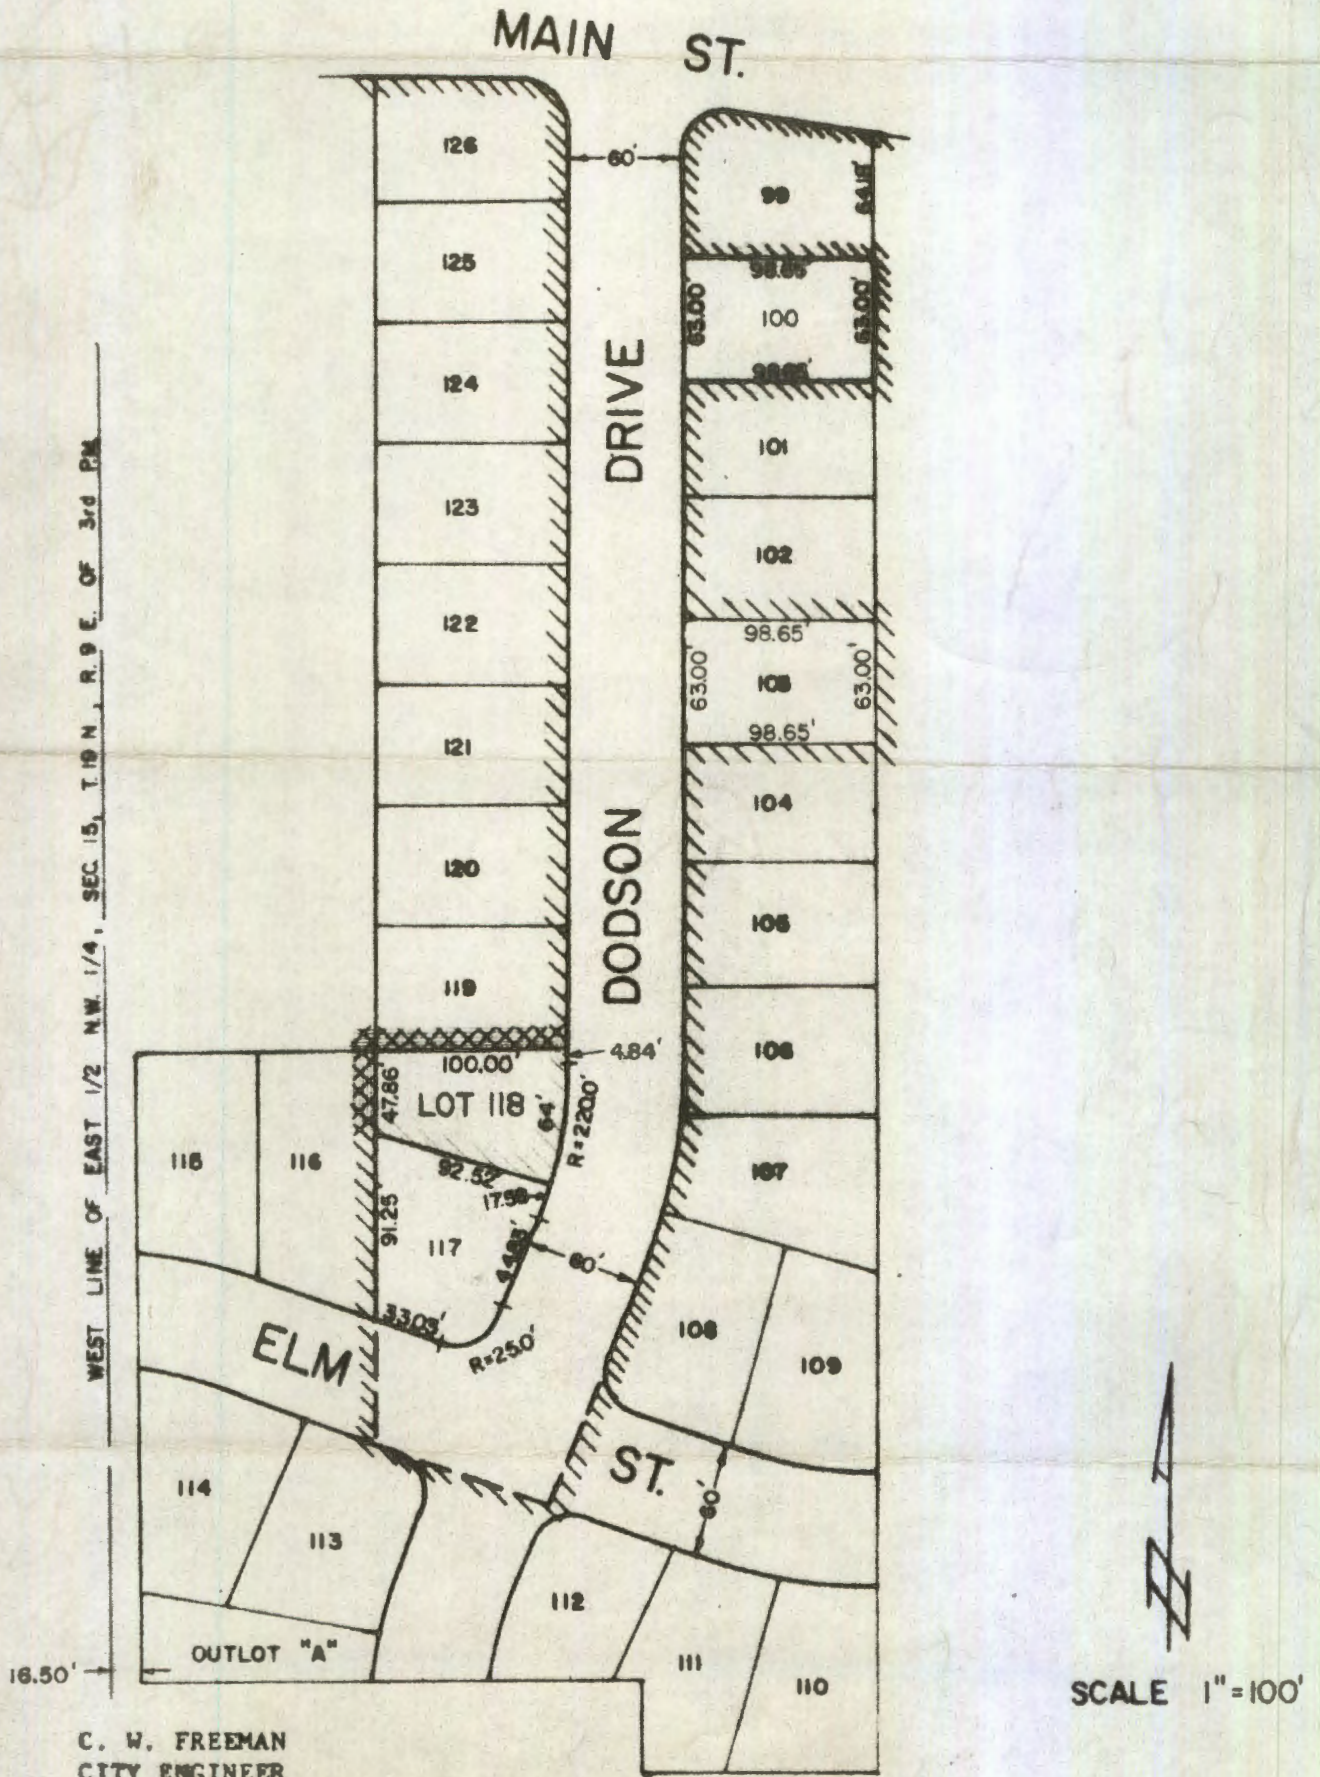


PLAT OF TERRITORY ANNEXATION

W/6768-29

TO THE CITY OF URBANA, ILLINOIS

LOT 118 IN SCOTTSWOOD THIRD SUBDIVISION SITUATED IN THE EAST HALF OF THE NORTHWEST QUARTER OF SECTION 15, TOWNSHIP 19 NORTH, RANGE 9 EAST OF THE THIRD PRINCIPAL MERIDIAN, CHAMPAIGN COUNTY, STATE OF ILLINOIS.



C. W. FREEMAN  
CITY ENGINEER  
URBANA, ILLINOIS

*Charles W. Freeman*  
ILLINOIS LAND SURVEYOR NO. 788  
October 17, 1967

FORMER CITY LIMITS  
NEW CITY LIMITS

SCALE 1"=100'