

ORDINANCE ANNEXING CERTAIN TERRITORY  
TO THE CITY OF URBANA

---

WHEREAS, the hereinafter described territory is situated in unincorporated territory adjacent to and contiguous to the City of Urbana, Illinois, and is not part of any Fire Protection District, and

WHEREAS, a written Petition signed by all of the owners of Record and all electors residing therein, of all land within such territory, has been filed with the City Clerk of the City of Urbana, Illinois, requesting annexation thereof to the City of Urbana, and

WHEREAS, it has been determined that said Petition complies with all requirements of the law therefor, and

WHEREAS, the majority of the Aldermen are of the opinion that it would be for the best interests of the People of the City of Urbana, Illinois, that said Territory be annexed to and made a part of the said City,

THEREFORE, BE IT ORDAINED BY THE CITY COUNCIL OF THE CITY OF URBANA, ILLINOIS,

Section 1. That the following described real estate, viz:

Lot Sixty-Seven (67), Sunnycrest Tenth (10th) Subdivision,  
situated in Champaign County, Illinois,

commonly known as 710 East Sunnycrest Drive, Urbana, Illinois,  
be and the same is hereby annexed to the City of Urbana, Illinois.

Section 2. That the City Clerk be authorized and directed to file for record a certified copy of this Ordinance together with an accurate map of the territory hereinabove described in the Office of the Recorder of Deeds for Champaign County, Illinois.


Section 3. This Ordinance shall be in full force and effect from after its passage and recording as provided by law.

This Ordinance is hereby passed by the affirmative vote, the "ayes" and "nays" being called, of a majority of the members of the Council of the City of Urbana,




Illinois, at a regular meeting of said Council on the 5<sup>TH</sup> day of April,  
A.D. 1971.

PASSED by the City Council this 5<sup>TH</sup> day of April,  
1971.

  
\_\_\_\_\_  
Duane Eckerty, City Clerk

APPROVED by the Mayor this 5<sup>TH</sup> day of April, 1971.

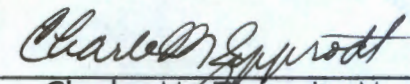  
\_\_\_\_\_  
Charles M. Zippodt, Mayor

*recorded 8-12-71*

ORDINANCE ANNEXING CERTAIN TERRITORY  
TO THE CITY OF URBANA

---

WHEREAS, the hereinafter described territory is situated in unincorporated territory adjacent to and contiguous to the City of Urbana, Illinois, and is not part of any Fire Protection District, and

WHEREAS, a written Petition signed by all of the owners of Record and all electors residing therein, of all land within such territory, has been filed with the City Clerk of the City of Urbana, Illinois, requesting annexation thereof to the City of Urbana, and

WHEREAS, it has been determined that said Petition complies with all requirements of the law therefor, and

WHEREAS, the majority of the Aldermen are of the opinion that it would be for the best interests of the People of the City of Urbana, Illinois, that said Territory be annexed to and made a part of the said City,

THEREFORE, BE IT ORDAINED BY THE CITY COUNCIL OF THE CITY OF URBANA, ILLINOIS,

Section 1. That the following described real estate, viz:

Lot Sixty-Seven (67), Sunnycrest Tenth (10th) Subdivision,  
situated in Champaign County, Illinois,

commonly known as 710 East Sunnycrest Drive, Urbana, Illinois,

be and the same is hereby annexed to the City of Urbana, Illinois.


Section 2. That the City Clerk be authorized and directed to file for record a certified copy of this Ordinance together with an accurate map of the territory hereinabove described in the Office of the Recorder of Deeds for Champaign County, Illinois.

Section 3. This Ordinance shall be in full force and effect from after its passage and recording as provided by law.

This Ordinance is hereby passed by the affirmative vote, the "ayes" and "nays" being called, of a majority of the members of the Council of the City of Urbana,

Illinois, at a regular meeting of said Council on the 5<sup>th</sup> day of April,  
A.D. 1971.

PASSED by the City Council this 5<sup>th</sup> day of April,  
1971.

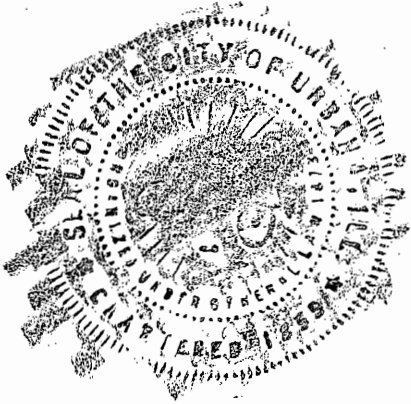

Duane Eckerty  
Duane Eckerty, City Clerk

APPROVED by the Mayor this 5<sup>th</sup> day of April, 1971.

Charles M. Zippodt  
Charles M. Zippodt, Mayor


STATE OF ILLINOIS        }  
COUNTY OF CHAMPAIGN    }  SS.

I, DUANE ECKERTY, City Clerk of the City of Urbana, Illinois, and keeper of the records, files and seal of said City, do hereby certify that the foregoing is a true and exact copy of an ordinance entitled, "An Ordinance Annexing Certain Territory to the City of Urbana, Illinois", adopted by the City Council of the City of Urbana, Illinois, on the 5th day of April, A.D. 1971, as appears in the records and files in my office remaining.

Given under my hand and seal of said City of Urbana, Illinois, this 12th day of August, A.D. 1971.



CITY CLERK

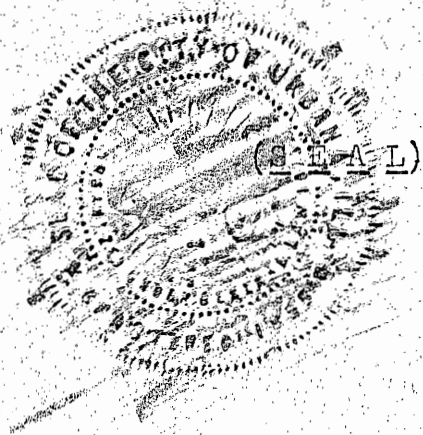

71810091

STATE OF ILLINOIS }  
CHAMPAIGN COUNTY }  
Filed for record in the Recorder's Office  
of said county.

AUG 12 1971 - 1 35 PM

Recorded in Book 960  
Records on Page 80

Robert C. Martin  
Recorder of Deeds


INDEXED

Jack Wampler  
2503 8 Neil St  
C

# 460  
Pd



N.W. CORNER SEC. 21-19-9

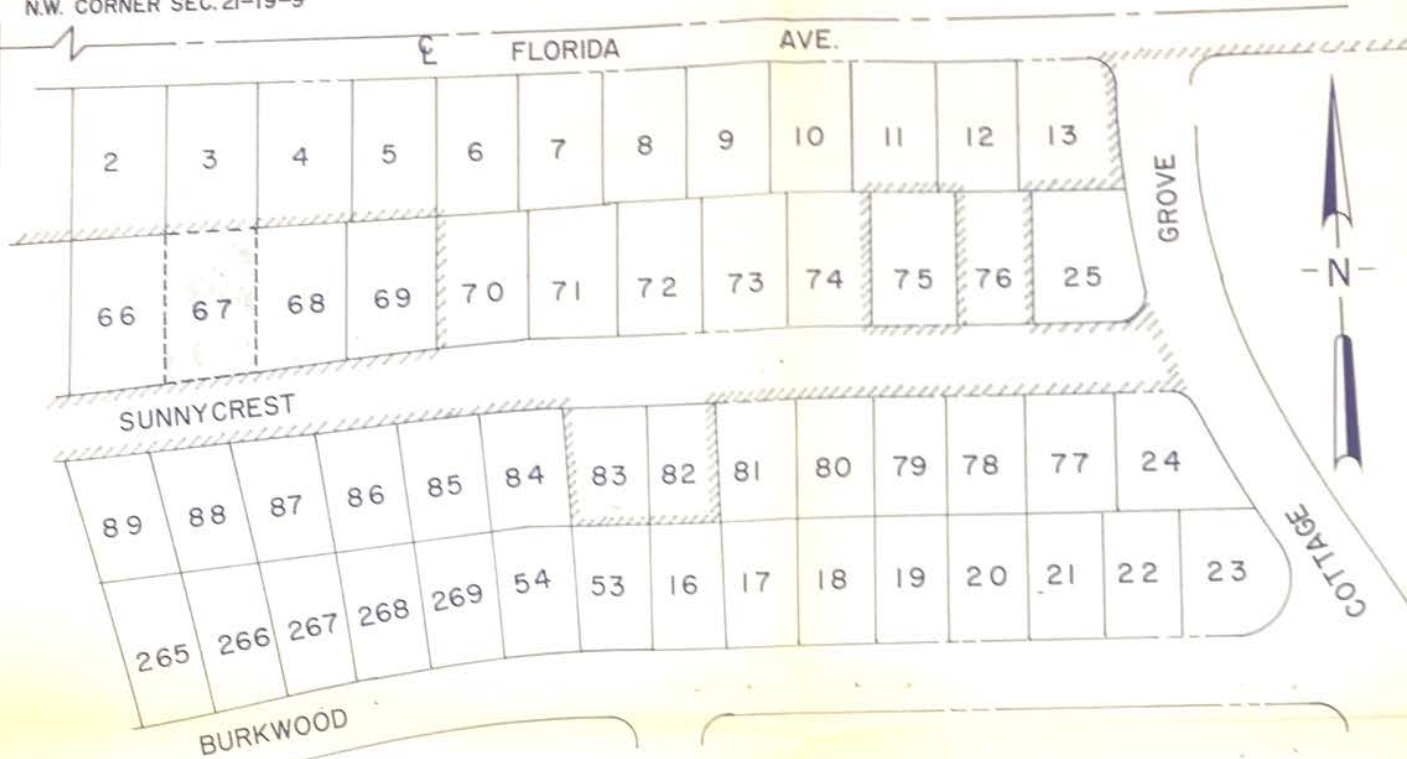

BOOK 961 PAGE 81

BOOK 961 PAGE 83

BOOK 961 PAGE 82

BOOK 961 PAGE 84

 - AREA OF ANNEXATION

LOT 67 OF SUNNYCREST INC. 10th. SUB.  
COMMONLY KNOWN AS 710 EAST  
SUNNYCREST DRIVE.

MAP SHOWING AREA ANNEXED  
BY CITY ORDINANCE NO. 7071-93  
CITY OF URBANA, ILLINOIS  
CHAMPAIGN COUNTY  
APRIL 5, 1971  
SCALE: 1"=100'

CITY OF URBANA  
DEPT. OF ENGINEERING  
DRAWN BY A.R. WALLACE  
CHECKED BY F.R. HESS  
----- LIMITS ANNEXATION  
////////// FORMER CITY LIMITS

*Fred R. Hess*  
(CITY ENGINEER)

SEAL