

ORDINANCE NO. 7778-48

AN ORDINANCE PROVIDING FOR THE
ELECTION OF A CITY CLERK PRO-TEM

BE IT ORDAINED BY THE CITY COUNCIL OF THE CITY OF URBANA,
ILLINOIS, as follows:

1) That at any regular or special meeting of the Urbana City Council when neither the elected City Clerk or the Deputy City Clerk are present, the City Council shall elect some person to act as City Clerk Pro-Tem for that meeting, or portion thereof, in the absence of the City Clerk and the Deputy City Clerk.

2) The City Clerk Pro-Tem shall be elected by a majority of the aldermen and alderwomen present and voting. The Mayor shall vote on the question only if there is a tie vote.

3) The City Clerk Pro-Tem shall discharge all of the duties of the City Clerk at such meeting. Minutes of the meeting shall be prepared by the City Clerk Pro-Tem and submitted to the City Council for approval at the next regular meeting of the City Council. Approval of such minutes by the City Council shall constitute such minutes as the full and proper record of its proceedings at such meeting.

This Ordinance is hereby passed by the affirmative vote, the "ayes" and "nays" being called, of a majority of the Members of the Council of the City of Urbana, Illinois, at a regular meeting of said Council on the 16th day of January, 1978.

PASSED by the City Council this 16th day of January, 1978.




Duane Eckerty, City Clerk

APPROVED by the Mayor this 23rd day of January, 1978.



Jeffrey T. Markland, Mayor

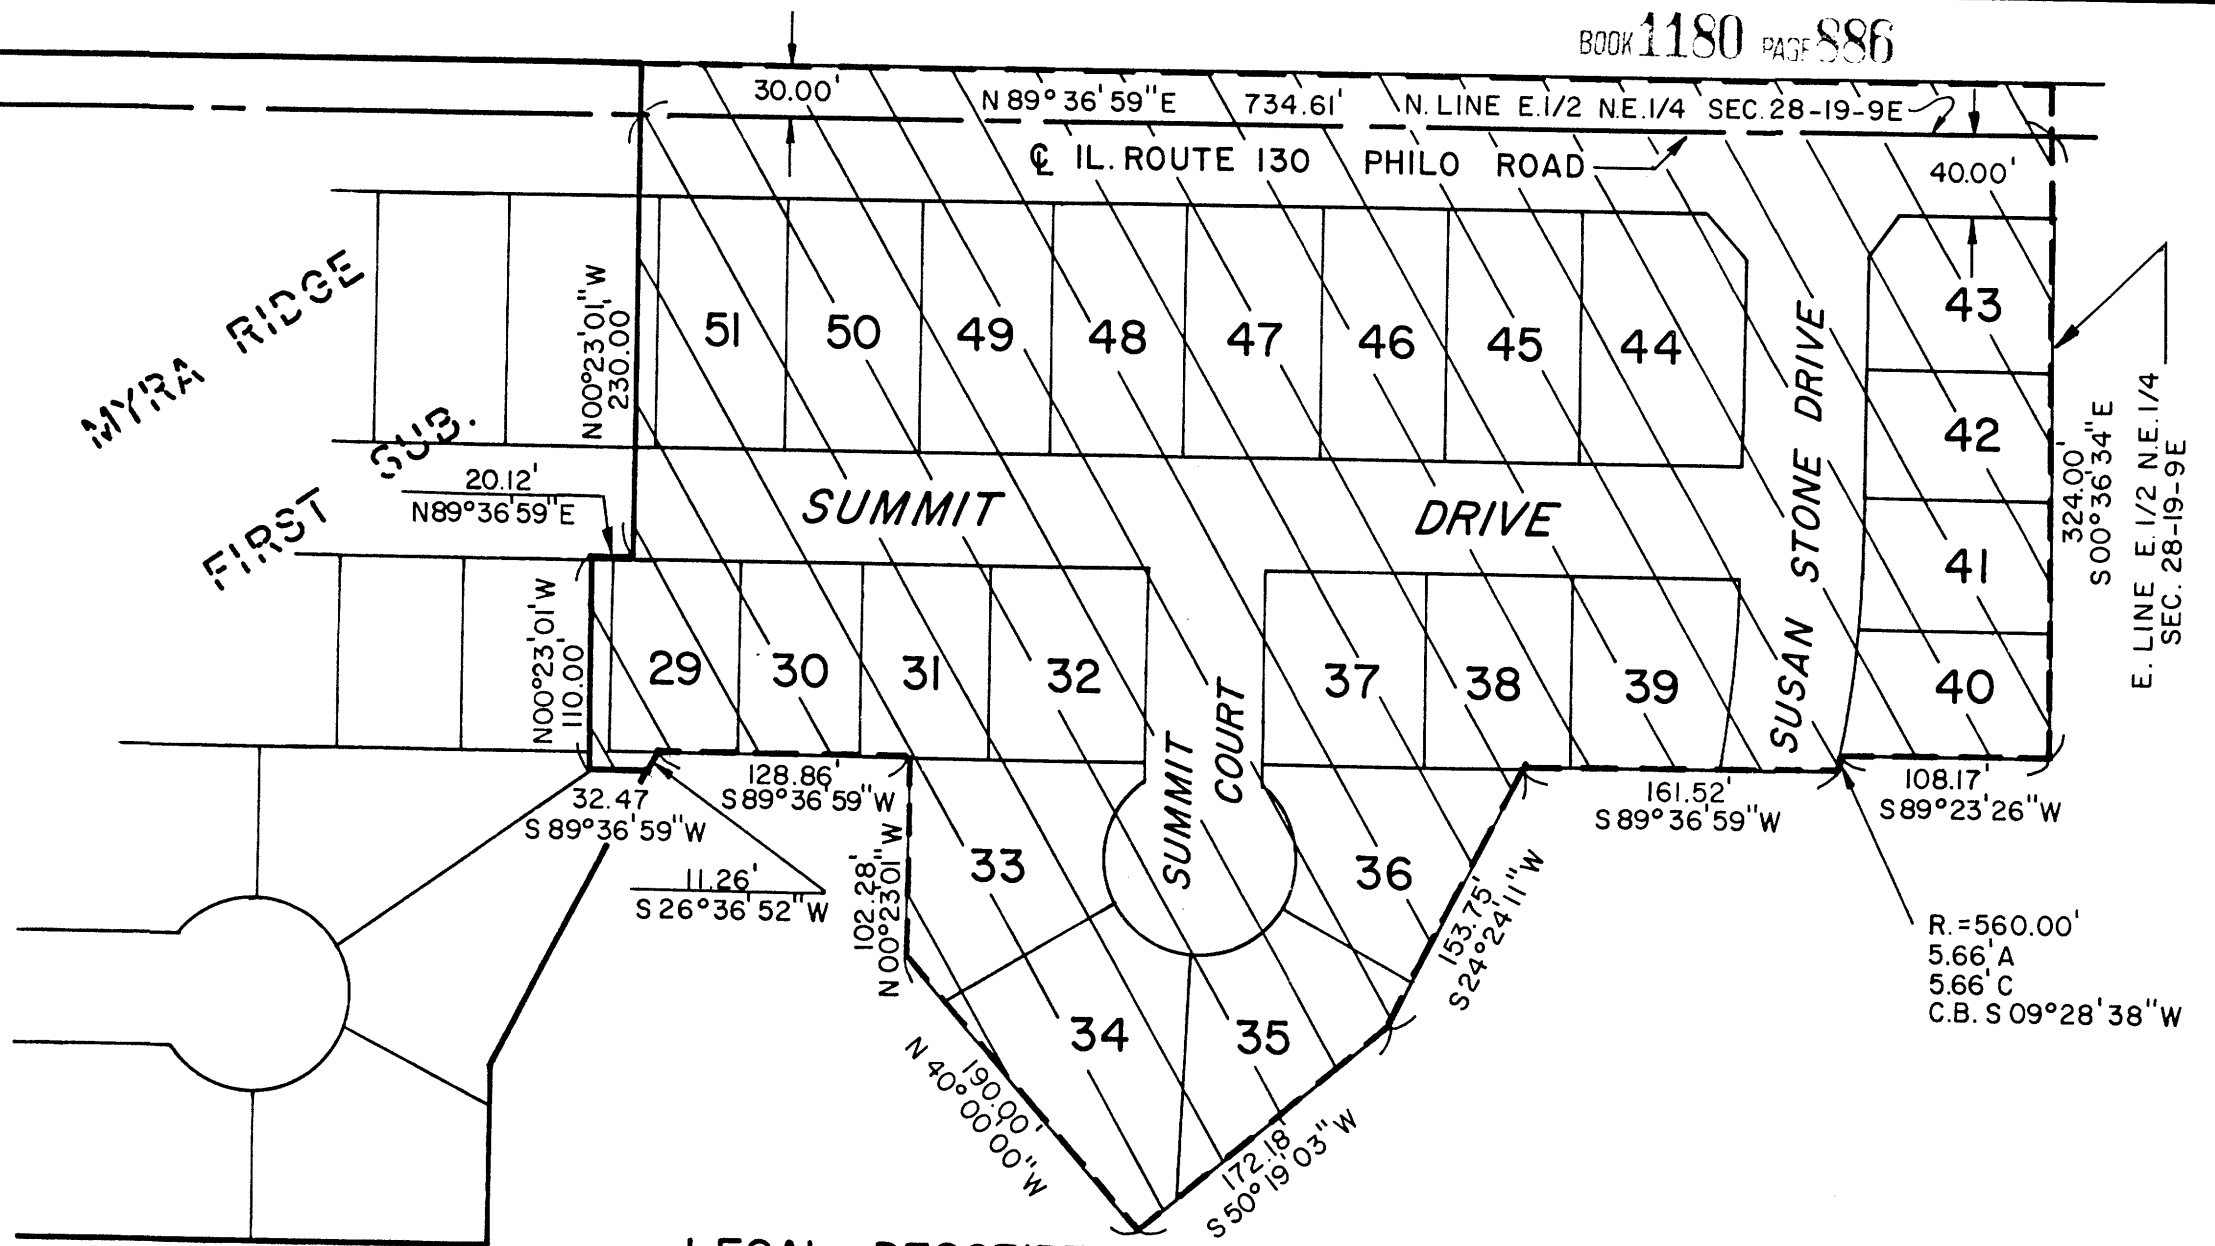

LEGAL DESCRIPTION

Beginning at the Northeast corner of the East Half of the Northeast Quarter of Section 28, Township 19 North, Range 9 East of the Third Principal Meridian; thence S 00° 36' 34" E, 324.00 feet along the East line of the East Half of the Northeast Quarter of said Section 28; thence S 89° 23' 26" W, 108.17 feet; thence along a curve to the left 5.66 feet, said curve having a radius of 560.00 feet, a chord length of 5.66 feet and a chord bearing of S 09° 28' 38" W, thence S 89° 36' 59" W, 161.52 feet; thence S 24° 24' 11" W, 153.75 feet; thence S 50° 19' 03" W, 172.18 feet; thence N 40° 00' 00" W, 190.00 feet; thence N 00° 23' 01" W, 102.28 feet; thence S 89° 36' 59" W, 128.86 feet; thence S 26° 36' 52" W, 11.26 feet to a point on the Easterly line of MYRA RIDGE FIRST SUBDIVISION: thence S 89° 36' 59" W, 32.47 feet; thence N 00° 23' 01" W, 110.00 feet along said East line of MYRA RIDGE FIRST SUBDIVISION: thence N 89° 36' 59" E, 20.12 feet; thence N 00° 23' 01" W, 230.00 feet along said East line; thence N 89° 36' 59" E, 734.61 feet, more or less, along the North line of the East Half of the Northeast Quarter of said Section 28, to the place of beginning, and also the remaining right of way of Philo Road (Illinois Route 130) described as follows: Commencing at the Northeast corner of the East half of the Northeast Quarter of Section 28, Township 19 North, Range 9 East, thence S 89° 36' 59" W, 734.61 feet; thence N 00° 23' 01" W, 30.00 feet; thence 89° 36' 59" E, 734.61 feet; thence S 00° 36' 34" E, 30.00 feet, to the point of beginning; said tract containing a total of 7.31 acres, more or less, and situated in Champaign County, Illinois. commonly known as Myra Ridge Second Subdivision.

MAP SHOWING AREA ANNEXED
 BY CITY ORDINANCE NO.7879-48
 CITY OF URBANA, ILLINOIS
 CHAMPAIGN COUNTY
 DATE: NOVEMBER 6, 1978

SCALE 1"=100'

- AREA OF ANNEXATION
- PRESENT CITY LIMITS
- NEW CITY LIMIT LINE

DRAWN BY: R.A.F. CHECKED BY: RSK

CITY OF URBANA
 ENGINEERING DEPARTMENT

Balbir S. Kindra
 CITY ENGINEER

Blair L.
Wilson
11/18/1911

78R26965

STATE OF ILLINOIS
COMMISSIONER OF REVENUE
CHICAGO, ILL.
DEC 21 1911
1182
Blair L. Wilson
State of Ill.

INDEXED

75061