

AN ORDINANCE APPROVING AN AMENDMENT TO  
THE FINAL PLAN FOR THE CLARK LINDSEY  
PLANNED UNIT DEVELOPMENT

WHEREAS, the final plan for the Clark Lindsey Planned Unit Development was approved by the Urbana City Council on December 6, 1976; and

WHEREAS, the Petitioner in Plan Commission Case #959 has requested certain amendments be made to the final plan of the Clark Lindsey Planned Unit Development; and

WHEREAS, after due publication, a Public Hearing was held on the 24th day of August, 1978, concerning the Petition for Amendment to the Final Plan of the Clark Lindsey Planned Unit Development; and

WHEREAS, the Urbana Plan Commission, after the conclusion of the said Public Hearing, recommended approval of the request for amendment to the Final Plan of Clark Lindsey Planned Unit Development.


BE IT ORDAINED BY THE CITY COUNCIL OF THE CITY OF URBANA, ILLINOIS, as follows:

That the amendment to the Clark Lindsey Final Plan Planned Unit Development as depicted on the attached drawings is hereby granted and allowed.

This Ordinance shall be in full force and effect from and after its passage and publication in accordance with the terms of Section 1-2-4 of the Illinois Municipal Code.

This Ordinance is hereby passed by the affirmative vote, the "ayes" and "nays" being called, of a majority of the members of the Council of the City of Urbana, Illinois, at a regular meeting of said Council on the 5th day of September, 1978.

PASSED by the City Council this 5th day of September, 1978.

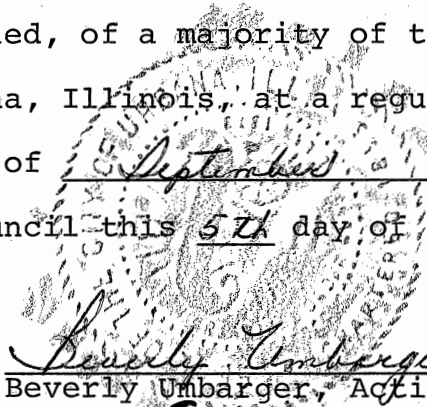
  
Beverly Umbarger  
Beverly Umbarger, Acting City Clerk

APPROVED by the Mayor this 14th day of September, 1978.

Jeffrey T. Markland  
Jeffrey T. Markland, Mayor

CERTIFICATE OF PUBLICATION

I, Beverly Umbarger, Acting City Clerk, City of Urbana, Illinois, do herewith certify that I caused the above Ordinance to be duly published in the C- A Courier on the 21st day of September, 1978, and a Certificate of Publication is attached hereto.

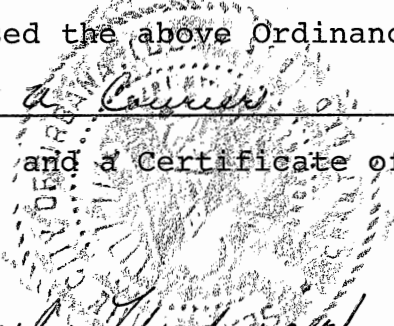

Beverly Umbarger  
Beverly Umbarger, Acting City Clerk

COPY OF ADVERTISEMENT

ORDINANCE NO. 7879-29  
AN ORDINANCE APPROVING AN  
AMENDMENT TO THE FINAL PLAN  
FOR THE CLARK LINDSEY PLANNED  
UNIT DEVELOPMENT.

WHEREAS, the final plan for the  
Clark Lindsey Planned Unit Development  
was approved by the Urbana City Council  
on December 6, 1976; and

WHEREAS, the Petitioner in Plan Com-  
mission Case No. 959 has requested  
certain amendments be made to the  
final plan of the Clark Lindsey Planned  
Unit Development; and

WHEREAS, after due publication, a  
Public Hearing was held on the 24th  
day of August, 1978, concerning the  
Petition for Amendment to the Final  
Plan of the Clark Lindsey Planned  
Unit Development; and

WHEREAS, the Urbana Plan Commis-  
sion, after the consideration of the said  
Public Hearing, recommended approval  
of the request for amendment to the  
Final Plan of the Clark Lindsey Planned  
Unit Development;

BE IT ORDAINED BY THE CITY  
COUNCIL OF THE CITY OF URBANA,  
ILLINOIS:

That the amendment to the Clark  
Lindsey Planned Unit Develop-  
ment be and is hereby granted and allowed.  
That the drawings be and are hereby

This Ordinance shall be in full force  
and effect from and after its passage  
and publication in accordance with the  
terms of Section 1-2-2 of the Illinois  
Municipal Code.

This Ordinance is hereby passed by  
the affirmative vote of the "ayes" and  
"nays" being called for a majority of  
the members of the Council of the  
City of Urbana, Illinois, at a regular  
meeting of said Council on the 5th  
day of September, 1978.

PASSED by the City Council this  
5th day of September, 1978.

BEVERLY UMBARGER,  
Acting City Clerk

APPROVED by the Mayor this 14th  
day of September, 1978.

JEFFREY T. MARKLAND, Mayor  
No. 28470, Sept. 21, 1978.

28470

# Certificate of Publication

RECEIVED  
SEP 22 1978  
CITY OF URBANA, ILL.

STATE OF ILLINOIS }  
Champaign County } ss.

CHAMPAIGN-URBANA COURIER, Inc., a corporation hereby certifies that it is the publisher  
of THE COURIER, a daily secular newspaper of general circulation in said County, printed in  
the City of Urbana, and published in the City of Urbana and in the City of Champaign, in said  
County and State, and that said newspaper is a newspaper as defined in "An Act to revise the  
law in relation to notices," approved February 13, 1874, as amended, and that the printed  
notice hereto annexed and hereby made a part of this certificate has been published in said

newspaper at least once each week for one successive weeks in each and every copy

and impression thereof; that the date of the first newspaper containing said publication was

Sept. 21, 1978

and that the date of the last newspaper containing said

publication was \_\_\_\_\_ A.D. 19 \_\_\_\_\_ ; and that \_\_\_\_\_

Barbara A. Rees

by resolution of the Board of Directors of said  
CHAMPAIGN-URBANA COURIER, Inc., has been authorized to make this certificate.

IN TESTIMONY WHEREOF said CHAMPAIGN-URBANA COURIER, Inc., has caused this cer-

Barbara A. Rees

tificate to be executed in its name by said \_\_\_\_\_

this 21st day of Sept. A.D. 19 78.

CHAMPAIGN-URBANA COURIER, Inc.

Publication Fee, \$ 15.60

By Barbara A. Rees

---

---

**CERTIFICATE OF PUBLICATION**

in

**THE COURIER**

**CHAMPAIGN AND URBANA, ILLINOIS**

---

---

In the Matter of

Ordinance 7879-29 Clark

Lindsey

Solicitors or  
Attorneys

City of Urbana

City Clerk

---


---

7879-29

THIS IS THE ATTACHMENT WHICH IS REFERRED TO IN ORDINANCE  
NO. 7879-29 AND IS INCORPORATED THEREIN BY REFERENCE.

Beverly Umbarger, Acting City  
Clerk

Date

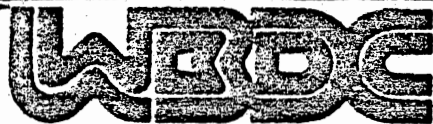

ARCHITECTS · PLANNERS · ENGINEERS

WBDC, Inc  
150 Ann Street Northwest  
Grand Rapids, Michigan 49505  
Telephone (616) 363-9007

FILE NUMBER: 43975

DATE: JULY 17, 1978

SHEET NUMBER: 2

ITEM:


REMARKS:

BULLETIN # 6

# CLARK LINDSEY VILLAGE

URBANA,

ILLINOIS

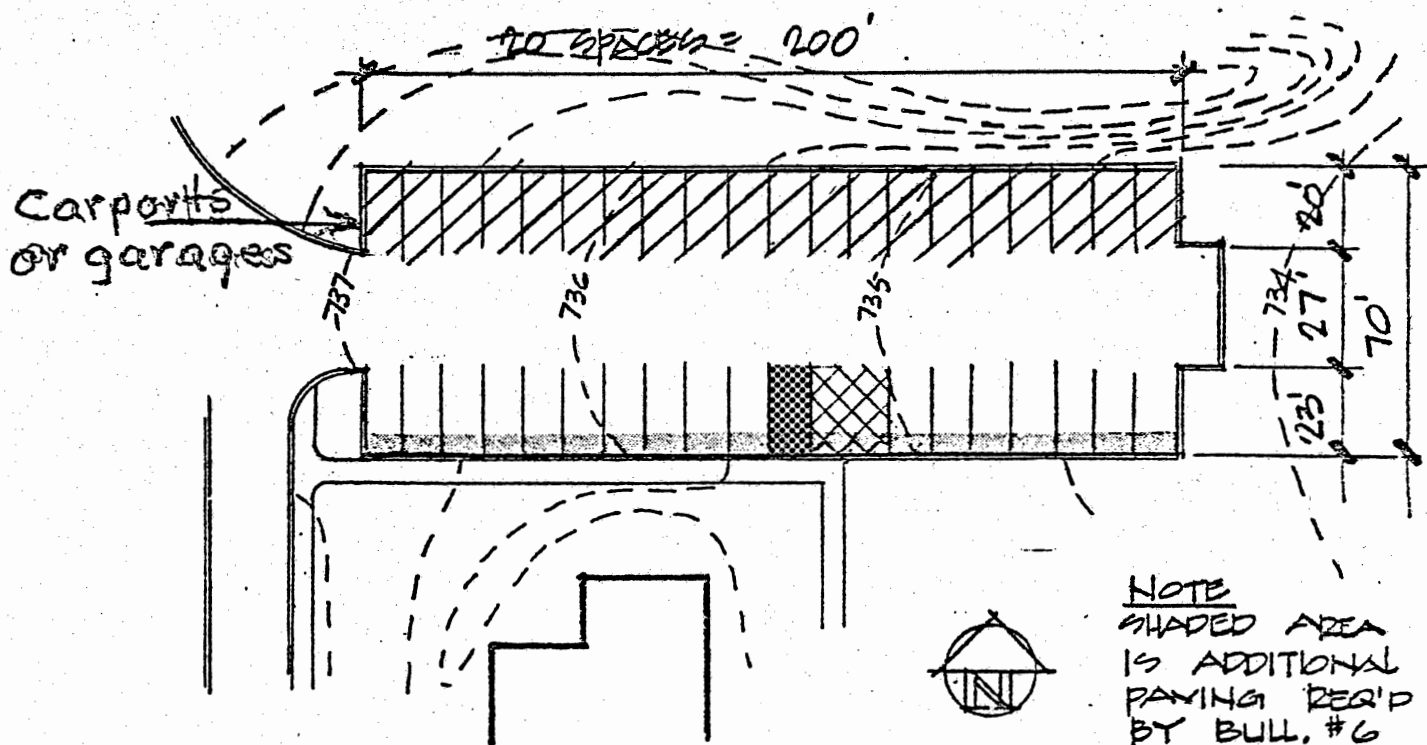

PARTIAL SITE PLAN  
NORTHEAST PARKING LOT  
SCALE 1" = 50'

### LEGEND



denotes parking space to be vacated for fire vehicle access.



location of carports or garages.



ARCHITECTS · PLANNERS · ENGINEERS

WBDC, Inc  
150 Ann Street Northwest  
Grand Rapids, Michigan 49505  
Telephone (616) 363-9007

FILE NUMBER: 43979

DATE: JULY 17, 1978

SHEET NUMBER: 1


ITEM:

REMARKS:

BULLETIN # 6

# CLARK LINDSEY VILLAGE

URBANA, ILLINOIS

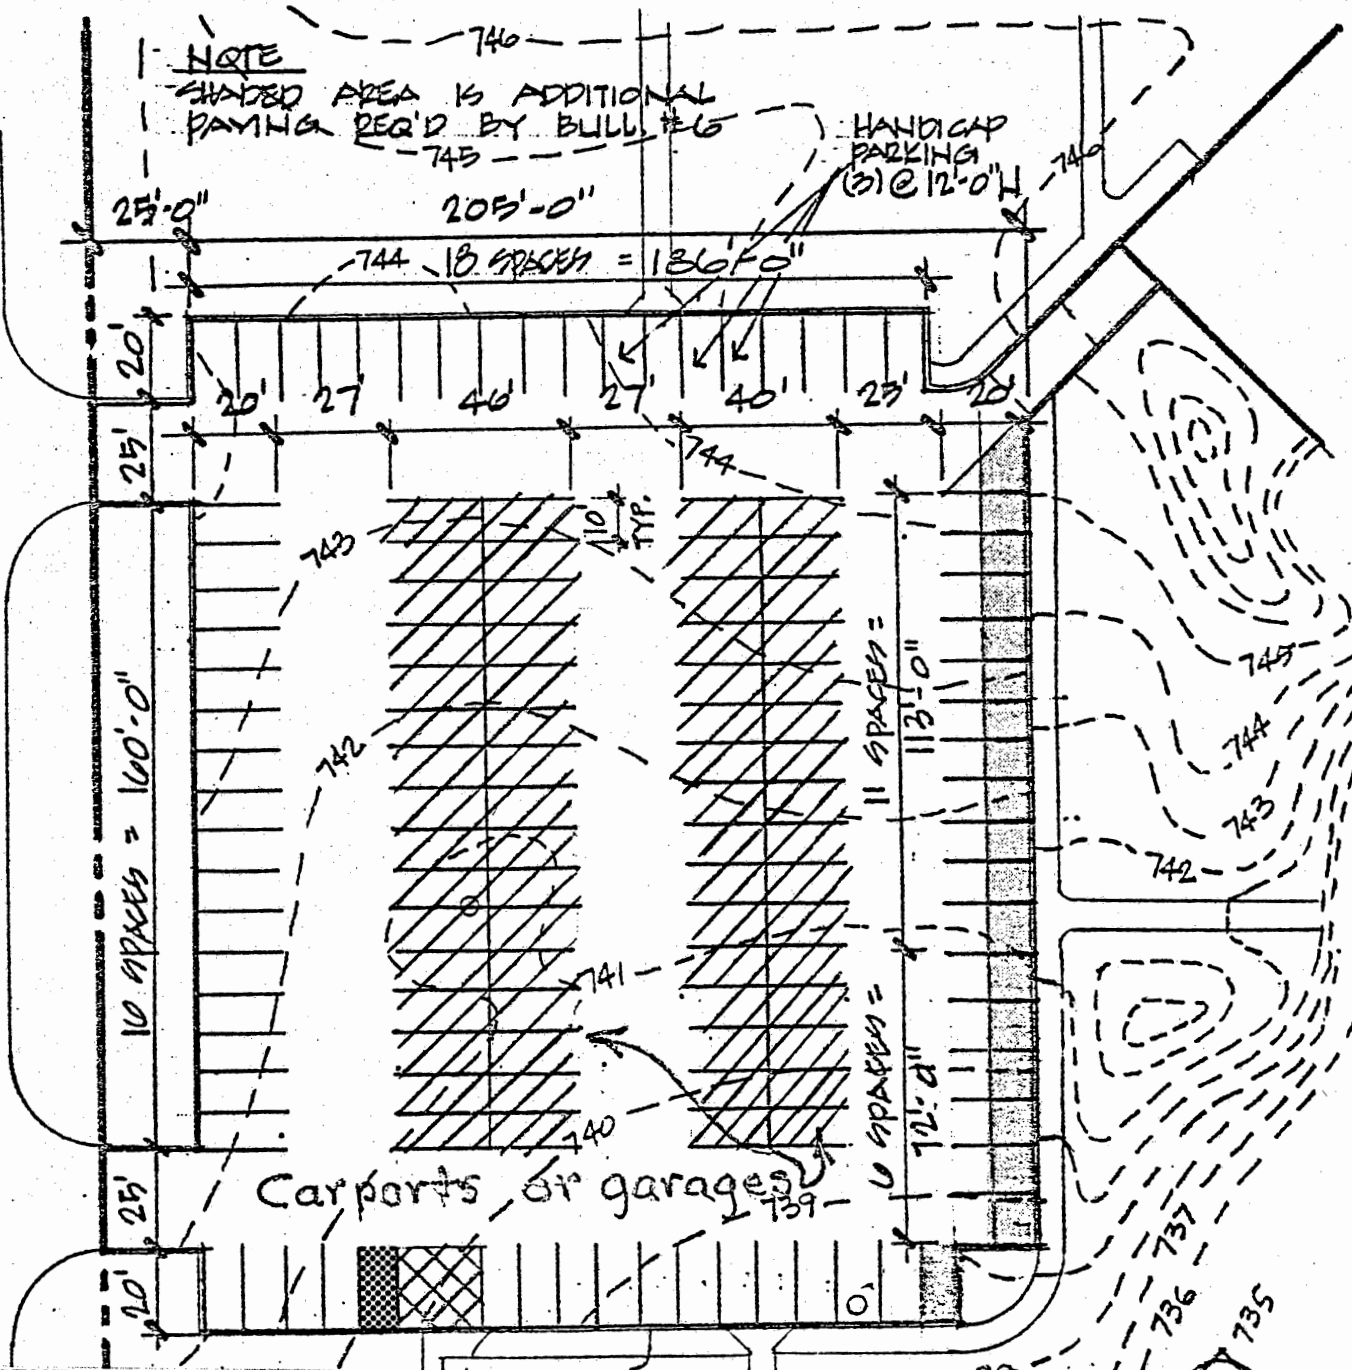

PARTIAL SITE PLAN  
SOUTHWEST PARKING LOT  
SCALE 1" = 50'