

A RESOLUTION APPROVING AN AMENDMENT TO  
AN AGREEMENT FOR THE IMPROVEMENT  
AND MAINTENANCE OF A PORTION OF GREEN STREET

BE IT RESOLVED BY THE CITY COUNCIL OF THE CITY OF URBANA,  
ILLINOIS, as follows:

1. That the Amendment to the Agreement for the Improvement and Maintenance of a Portion of Green Street by and between the City of Urbana, Illinois, and Jumer's Castle Lodge, Inc., a copy of which is attached hereto and hereby incorporated by reference, be and the same is hereby approved, subject to final approval of the plans and specifications by the City Engineer.

2. That the Mayor of the City of Urbana, Illinois, upon such approval by the City Engineer, be and the same is hereby authorized to execute said Agreement for and on behalf of the City of Urbana.

PASSED by the City Council this 15<sup>th</sup> day of October, 1979.

  
Ruth S. Brookens  
Ruth S. Brookens, City Clerk

APPROVED by the Mayor this 15<sup>th</sup> day of October, 1979.

Jeffrey T. Markland  
Jeffrey T. Markland, Mayor



AMENDMENT TO AGREEMENT FOR THE IMPROVEMENT AND MAINTENANCE OF A PORTION OF GREEN STREET

THIS AMENDMENT TO AGREEMENT, made and entered into this \_\_\_\_\_ day of \_\_\_\_\_, 1979, between the City of Urbana, a municipal corporation of the State of Illinois (hereinafter referred to as "City"), and Jumer's Castle Lodge, Inc., a corporation organized and existing under the laws of the State of Delaware and the owner of certain property abutting on a portion of Green Street in the City of Urbana (hereinafter called "Abutter").

WITNESSETH:

RCA

Section 1. Amendment to Section 5. Section 5 of the original Agreement dated May 18, 197<sup>9</sup> and passed by the City Council as Resolution No. 7778-R22, is amended to allow an informational sign to be erected on the arch as shown in the enclosed drawing prepared by Hardin Signs, Inc. This sign is allowed since it fulfills an informational purpose and does not detract from the overall appearance of the Jumer's Castle Lodge area.

Section 2. Consideration. In consideration of the City allowing the amendment as delineated above, the Abutter agrees to maintain and care for said informational sign so long as it remains in place on the arch.

CITY OF URBANA, ILLINOIS,  
a municipal corporation

JUMER'S CASTLE LODGE, INC.


BY: \_\_\_\_\_  
Mayor

BY: \_\_\_\_\_  
President

ATTEST:  
  
\_\_\_\_\_  
City Clerk

ATTEST:  
  
\_\_\_\_\_  
Secretary



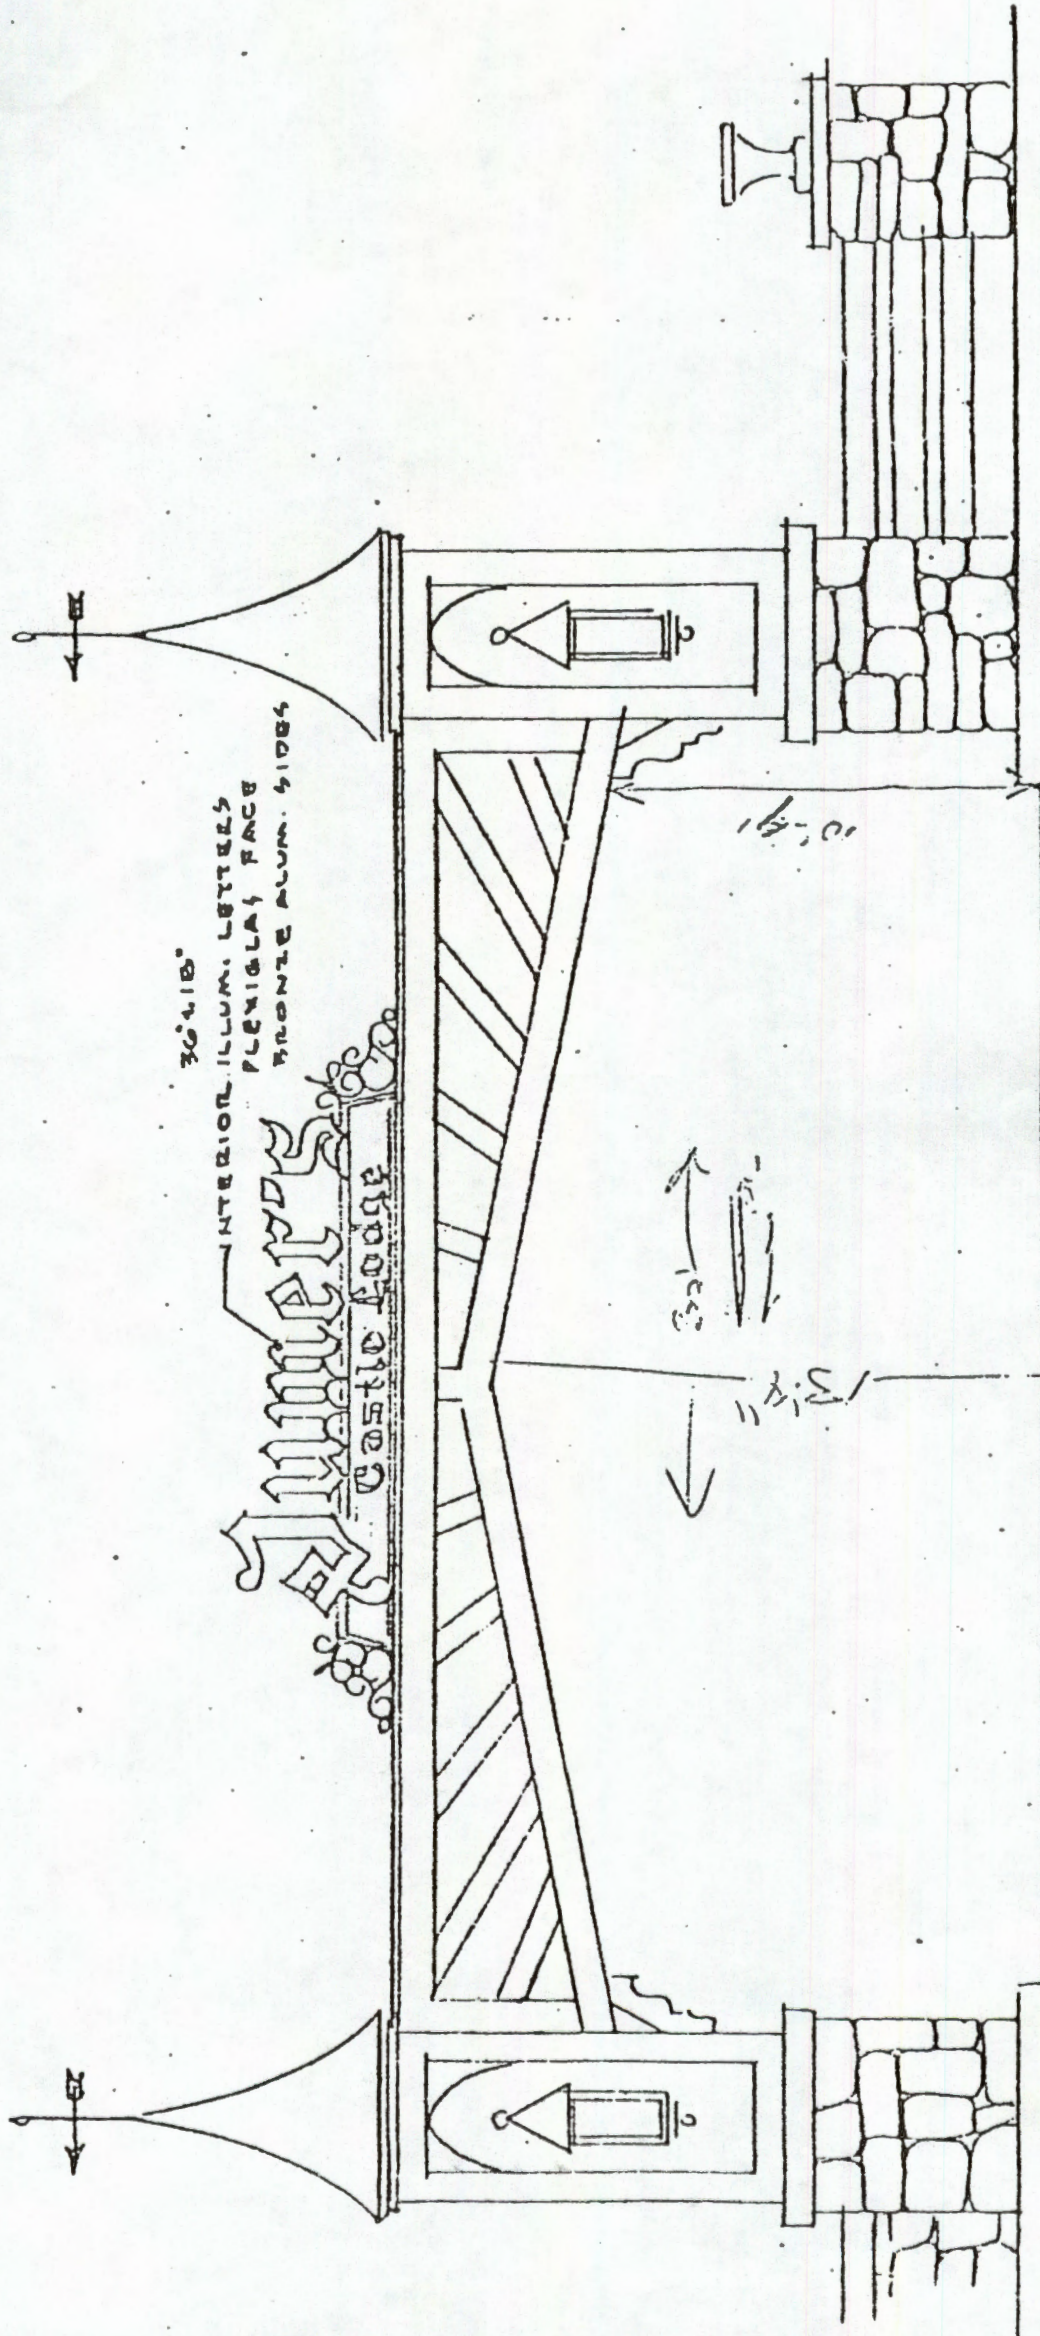

36" HIG.  
 INTERIOR ALUM. LETTERS  
 FLEXIGLAS FACE  
 FRONTS ALUM. SIDES

JAMES  
 CASTLE LODGE

HARDIN SIGNS INC.  
 3663 MEADOWBROOK  
 02177  
 WMA

ENTRANCE ELEV.  
 SCALE 1/4" = 1'-0"