

RESOLUTION NO. 8990-R42

**A RESOLUTION REGARDING IMPLEMENTATION OF
THE DOWNTOWN TO CAMPUS PLAN**

WHEREAS, the Urbana City Council adopted an amendment to the Urbana Comprehensive Plan on June 4, 1990 entitled the Downtown to Campus Plan; and


WHEREAS, the Downtown to Campus Plan states "...one of the reasons why the previous neighborhood plans were not successfully achieved was a failure to rezone land in conformance with those plans"; and

WHEREAS, the Downtown to Campus Plan states "After the Plan has been adopted, the City Council should direct the Plan Commission and staff to initiate the rezoning requests for those properties most in need of rezoning to bring them into conformance with the Proposed Land Use Map."

NOW, THEREFORE BE IT RESOLVED BY THE CITY COUNCIL OF THE CITY OF URBANA, as follows:

The Urbana Zoning Administrator is hereby directed to submit rezoning petitions to the Urbana Plan Commission for consideration for those areas outlined on the attached map in order to bring these properties into conformance with the Proposed Land Use Map adopted within the Downtown to Campus Plan.

PASSED by the City Council this 4th day of June, 1990.

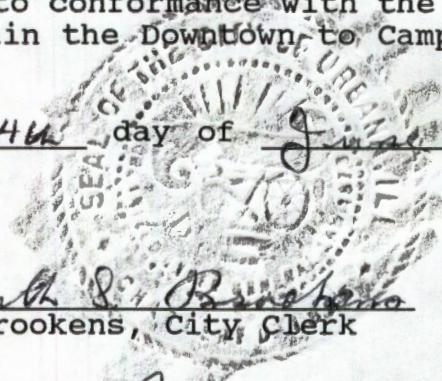
Ruth S. Brookens
Ruth S. Brookens, City Clerk

APPROVED by the Mayor this 11th day of June, 1990.


Jeffrey T. Markland
Jeffrey T. Markland, Mayor

(zoning.res/bg)

THIS IS THE ATTACHMENT WHICH IS REFERRED TO IN
RESOLUTION NO. 8990-R42 AND IS INCORPORATED
THEREIN BY REFERENCE.

Ruth S. Brookens
Ruth S. Brookens, City Clerk

June 8, 1990
Date

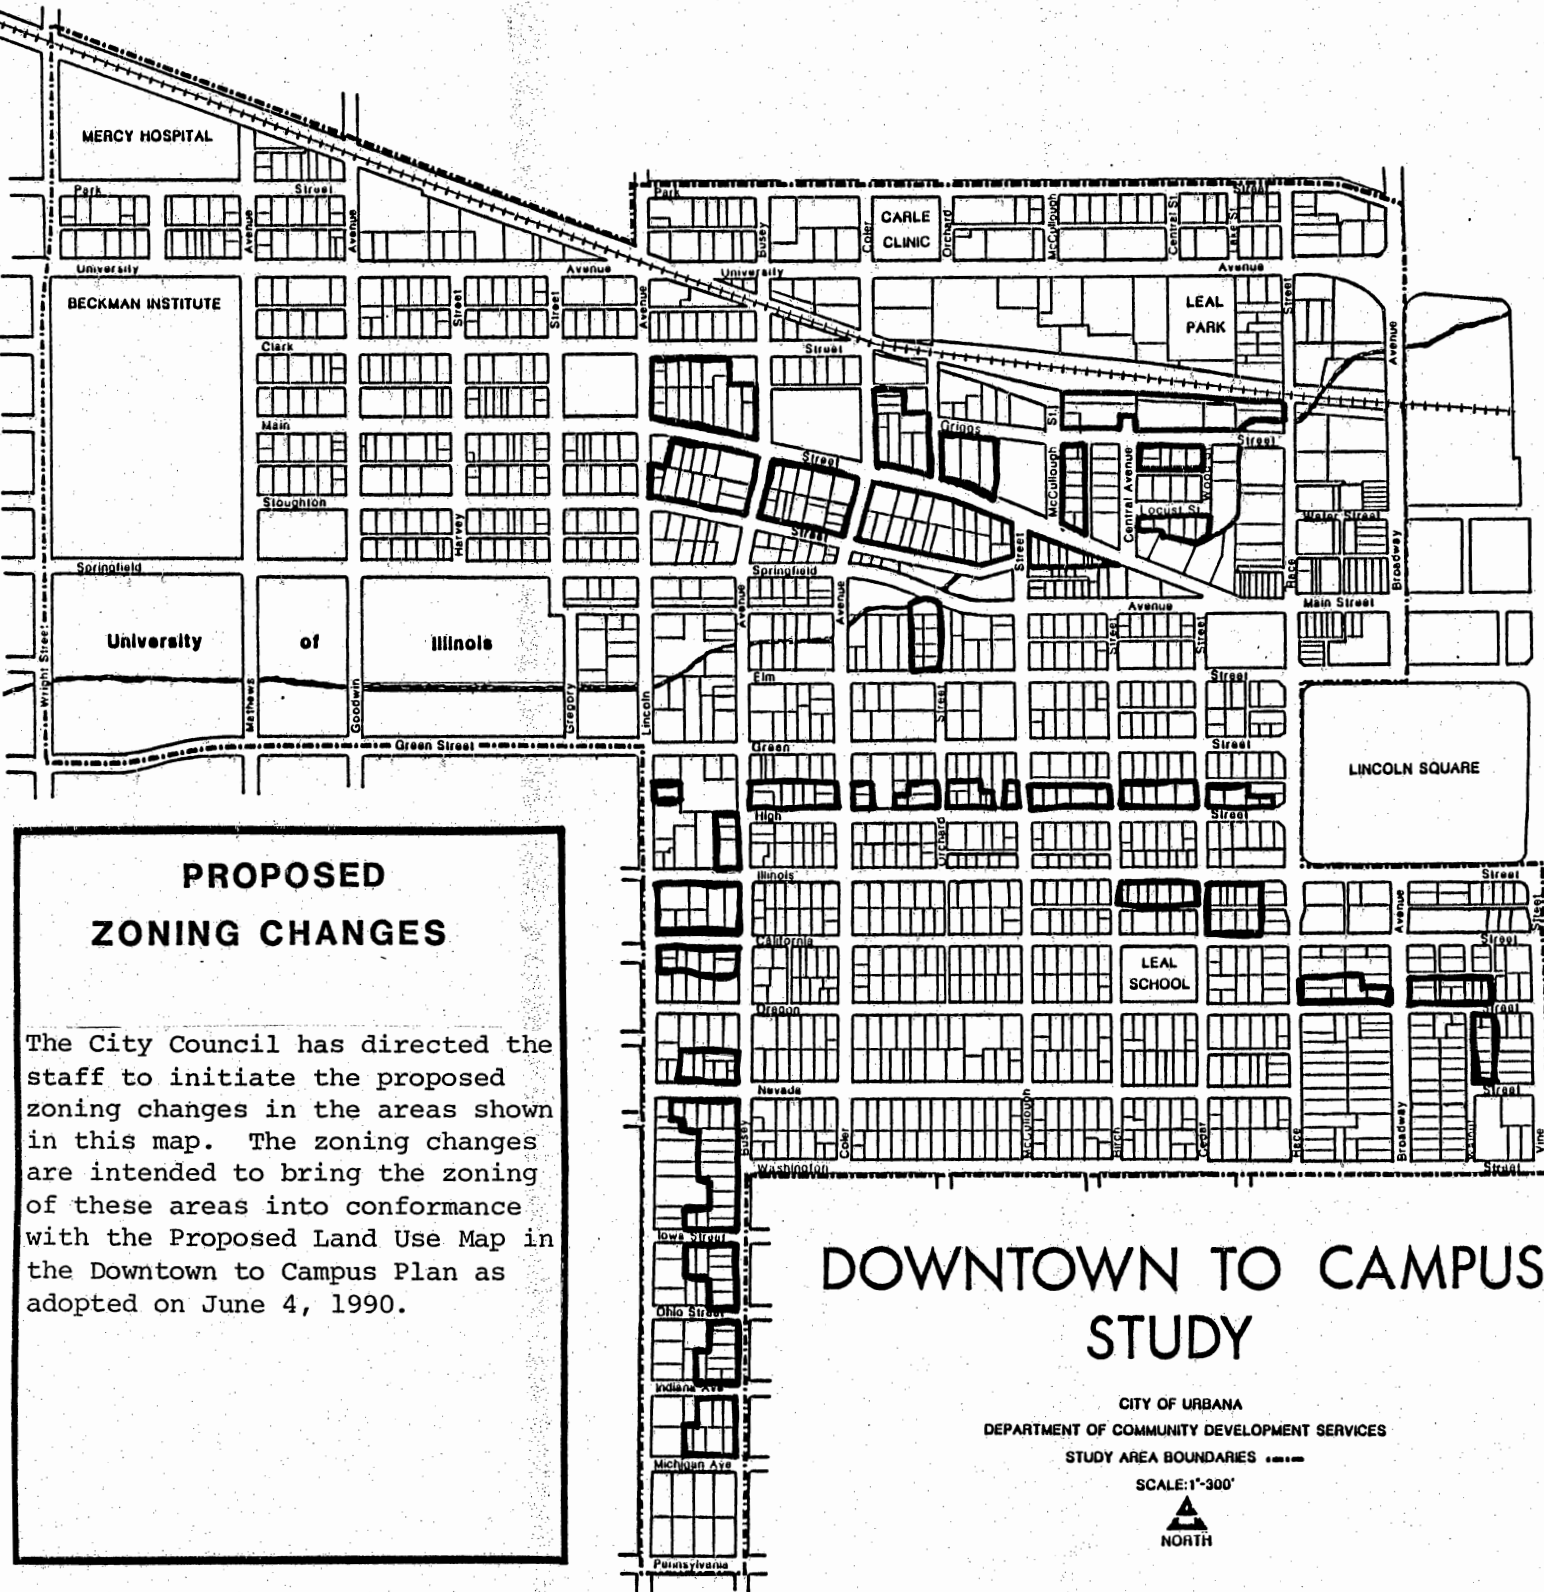

PROPOSED ZONING CHANGES

The City Council has directed the staff to initiate the proposed zoning changes in the areas shown in this map. The zoning changes are intended to bring the zoning of these areas into conformance with the Proposed Land Use Map in the Downtown to Campus Plan as adopted on June 4, 1990.

DOWNTOWN TO CAMPUS STUDY

CITY OF URBANA
DEPARTMENT OF COMMUNITY DEVELOPMENT SERVICES

STUDY AREA BOUNDARIES - - - -

SCALE: 1"=300'

