

RESOLUTION NO. 2022-03-026R

**A RESOLUTION AUTHORIZING ACCEPTANCE OF
A DCEO GENERATE ENERGY SAVINGS PROGRAM GRANT
(Nevada Street Lighting Project)**

WHEREAS, the City of Urbana (the “City”) is a home rule unit of local government pursuant to Article VII, Section 6, of the Illinois Constitution, 1970, and may exercise any power and perform any function pertaining to its government and affairs, and the passage of this Resolution constitutes an exercise of the City’s home rule powers and functions as granted in the Illinois Constitution, 1970; and

WHEREAS, the Department of Commerce and Economic Opportunity (the DCEO) has awarded a grant (“Grant”) in the amount of \$93,000 to reimburse the City for the removal of outdated street lights and the installation of modern and more efficient street lights under the Nevada Street Lighting Project; and

WHEREAS, the City is willing to accept the Grant on the terms and conditions provided by DCEO as described in the exhibit appended hereto and made a part hereof.

NOW, THEREFORE, BE IT RESOLVED BY THE CITY COUNCIL OF THE CITY OF URBANA, ILLINOIS, as follows:

Section 1. That the DCEO’s Grant to reimburse for the removal of outdated street lights and the installation of modern and more efficient street lights shall be and hereby is accepted by the City and that the City shall abide by the terms and conditions provided in the exhibit attached hereto and made a part hereof.


Section 2. That the Mayor of the City of Urbana, Illinois, be and the same is hereby authorized to undertake such additional steps as may be necessary for the City to receive the Grant and to arrange for the City's compliance with the terms and conditions contained in the exhibit appended hereto and made a part hereof without further actions by the City Council.

PASSED by the City Council this 14th day of March, 2022 .

AYES: Wu, Evans, Hursey, Kolisetty, Bishop, Wilken, Quisenberry

NAYS: None


ABSTENTIONS: None

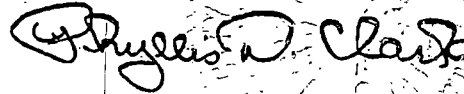

A handwritten signature in black ink, reading "Phyllis D. Clark". The signature is written in a cursive style. To the right of the signature is a faint, circular official seal of the City of Urbana, Illinois, which is partially obscured by the signature.

Phyllis D. Clark, City Clerk

APPROVED by the Mayor this 24th day of March, 2022.

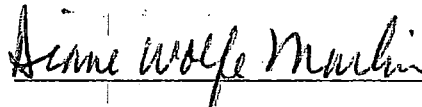

A handwritten signature in black ink, reading "Diane Wolfe Marlin". The signature is written in a cursive style. Below the signature is a horizontal line.

Diane Wolfe Marlin, Mayor

LEGEND

 ROADWAY LIGHTING IMPROVEMENTS

NEVADA STREET - MATHEWS AVENUE TO LINCOLN AVENUE MATHEWS AVENUE - NEVADA STREET TO OREGON STREET

CITY OF URBANA
SECTION NO. 19-00625-00-LT




CITY OF URBANA
PUBLIC WORKS
ENGINEERING DIVISION

DATED: 02/2022 DRAWN BY: CTH
DESIGNED BY: SLB CHECKED BY: SLB
CITY SECTION
19-00625-01-LT

NEVADA STREET SERIES
STREET LIGHT REPLACEMENT
EXHIBIT

SHEET NO.
1
OF
1

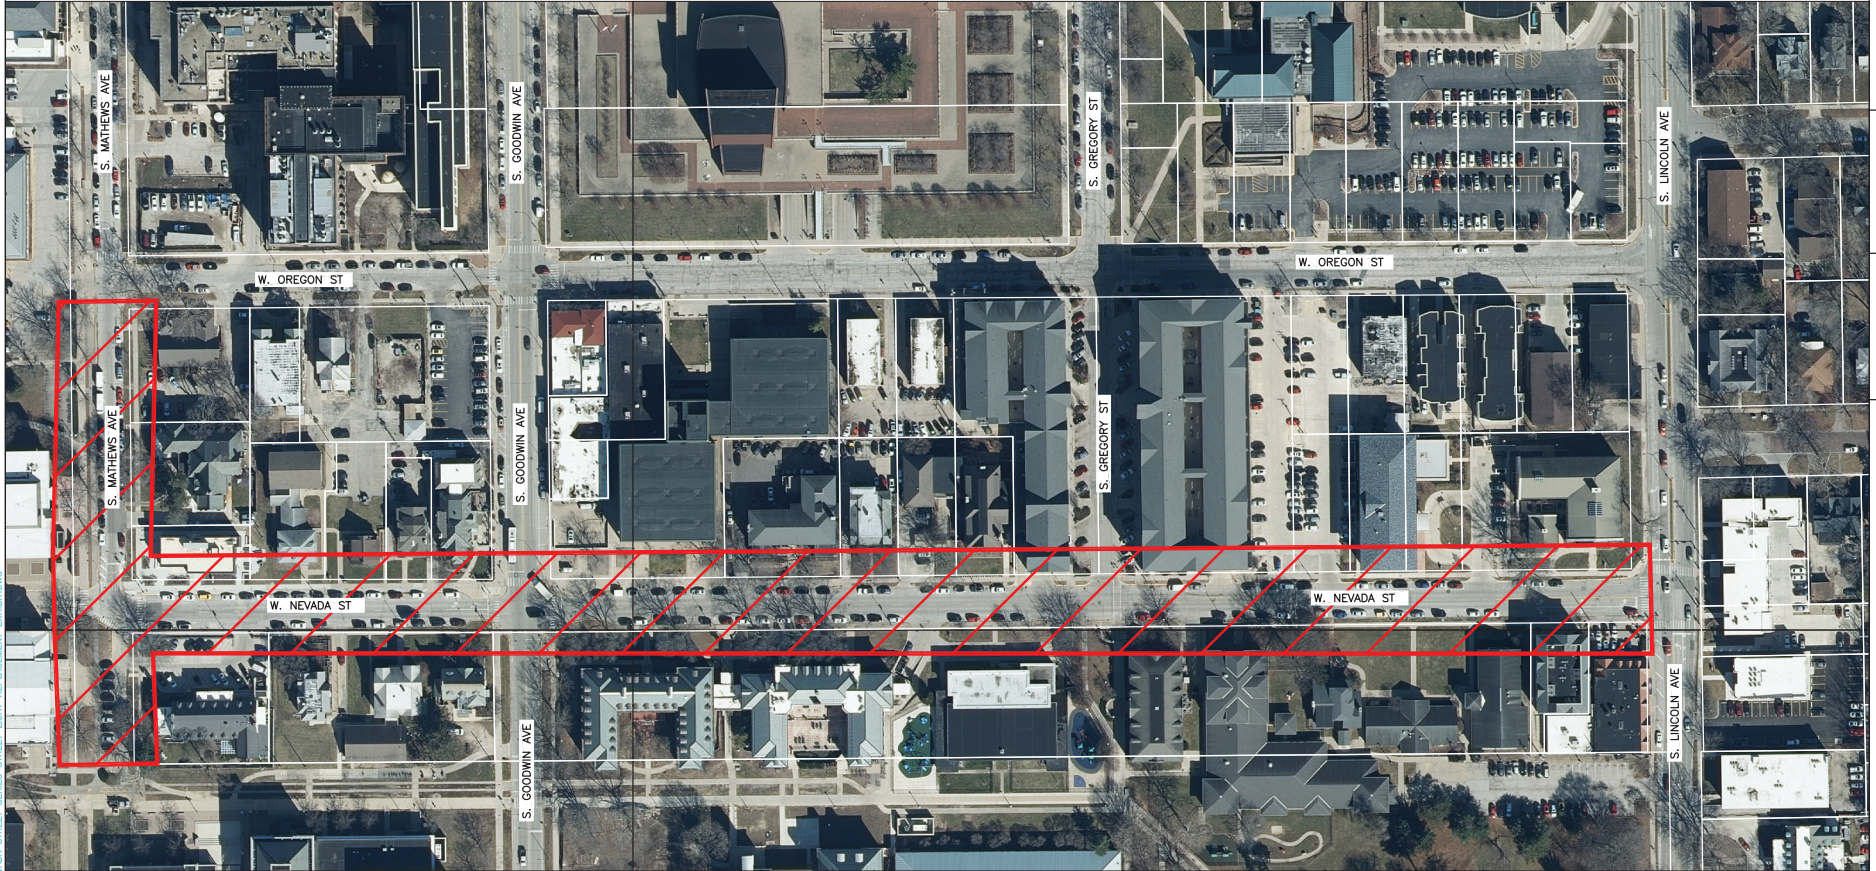

LOCATION MAP

(NOT TO SCALE)

TOTAL LENGTH OF IMPROVEMENT = 2045 FEET = 0.39 MILES