

AN ORDINANCE ANNEXING CERTAIN TERRITORY
TO THE CITY OF URBANA, ILLINOIS.

W H E R E A S, it appears to the City Council of the City of Urbana, Illinois that a petition was filed with the City Clerk of the City of Urbana, Illinois on the 20th day of August, A.D. 1962, requesting the annexation of the territory hereinafter described, which said petition was signed under oath by all of the owners of record of real estate and all of the electors residing in said territory, and

W H E R E A S, at least two-thirds of the aldermen are of the opinion that it would be for the best interests of the people of the City of Urbana, Illinois that said territory be annexed to and made a part of the City limits of said City.

THEREFORE, BE IT ORDAINED BY THE CITY COUNCIL OF THE CITY OF URBANA, ILLINOIS.

SECTION I. That the territory described as follows to-wit:

Lots 1020 and 1023 in the First Plat of Country Squire Estates, in Champaign County, Illinois,

be, and the same is hereby annexed to, and shall hereafter be a part of the City of Urbana, Illinois, and that the corporate limits of said City be, and the same shall be changed so as to include said territory within the corporate limits of said City.

SECTION II. The City Clerk of the City of Urbana, Illinois, shall record with the Recorder of Deeds of the County of Champaign, Illinois, a copy of this ordinance, together with an accurate map of the annexed territory.

Adopted by the City Council of the City of Urbana, Illinois, this 4th ~~20th~~ day of September ~~August~~, A.D. 1962.

Bess M. Holmes
CITY CLERK

Approved by the Mayor this 4th ~~20th~~ day of September ~~August~~, A.D. 1962.

Stanley B. Seaver
MAYOR


W/6263-24


City Clerk

ANNEXATION FLAT OF CERTAIN
LOTS OF COUNTRY SQUIRES ESTATES AND COUNTRY SQUIRES
ESTATES II SUBDIVISION TO THE COUNTY OF
CHAMPAIGN, ILLINOIS, SITUATED IN THE COUNTY OF
CHAMPAIGN, STATE OF ILLINOIS.



E. WASHINGTON STREET

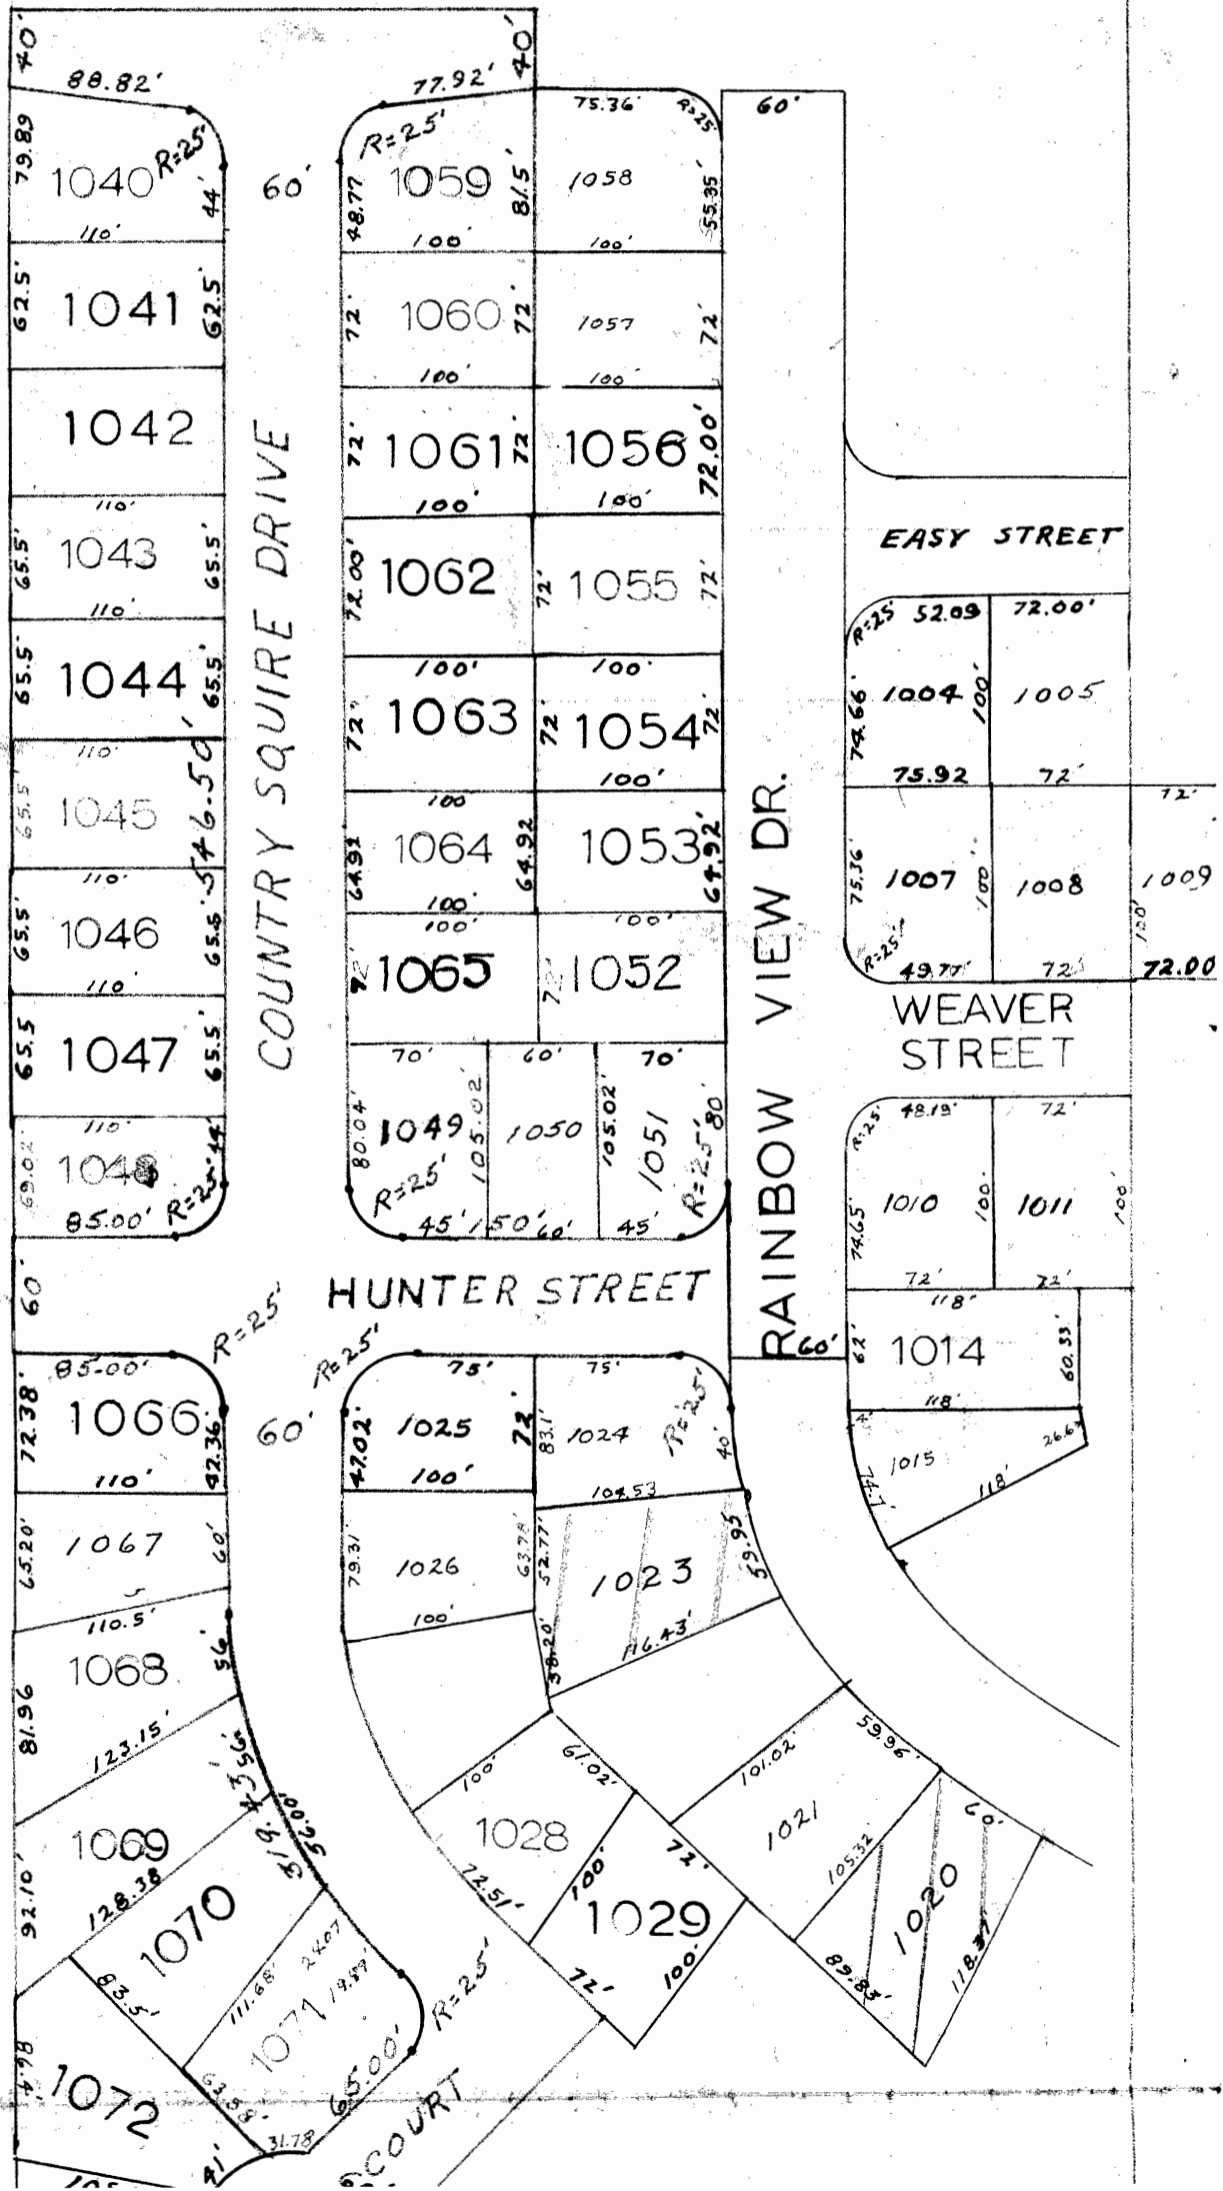

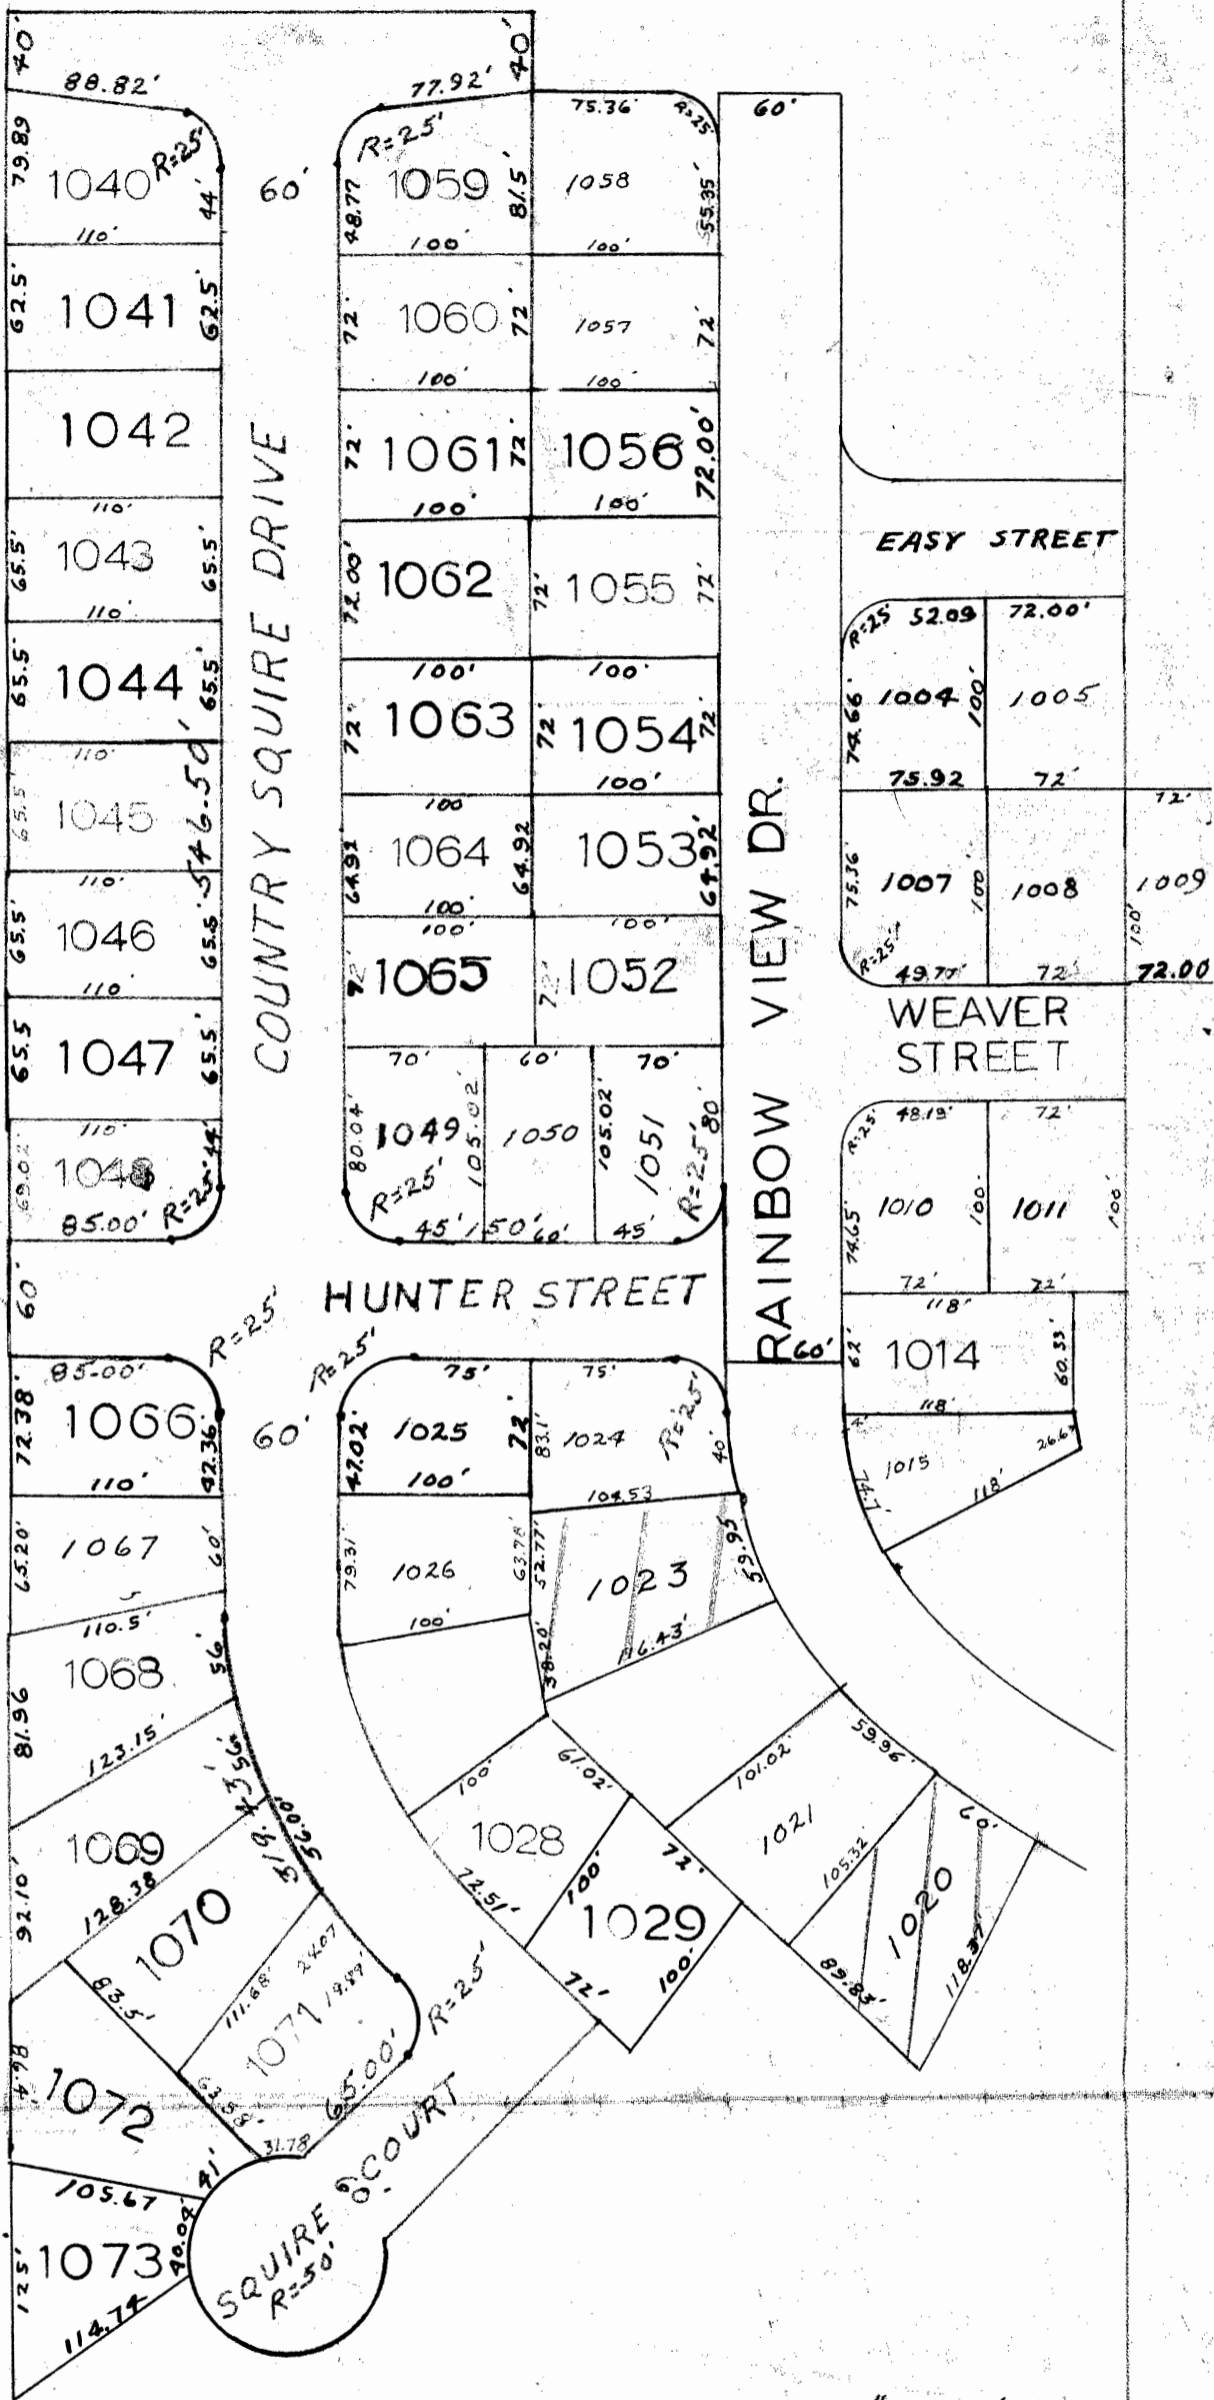

BY: M. H. KINCH
 CITY ENGINEER
 URBANA, ILLINOIS

SCALE 1" = 100'