

AN ORDINANCE ANNEXING CERTAIN TERRITORY
TO THE CITY OF URBANA, ILLINOIS

WHEREAS, the following described area is contiguous with the City of Urbana, Illinois, and is dedicated to the public for street and sidewalk purposes, and no owners or electors reside thereon; and,

WHEREAS, at least two-thirds of the Aldermen of the City Council are of the opinion that it would be for the best interests of the City of Urbana, Illinois, and in compliance with the statutes of the State of Illinois in regard to annexations of territories to municipalities, that the following described territory be annexed to the City of Urbana, Illinois, as a part of said City and made within the City Limits of said City;

NOW, THEREFORE, BE IT ORDAINED BY THE CITY COUNCIL OF THE CITY OF URBANA, ILLINOIS.

SECTION I. That the territory described as follows to-wit:

Burkwood Court Drive between Vine Street and Anderson Street in Champaign County, Illinois,

be, and the same is hereby annexed to and shall hereafter be a part of the City of Urbana, Illinois, and the corporate limits of the City of Urbana be, and the same shall be changed so as to include said territory within the corporate limits of said City.

SECTION II. The City of the City of Urbana, Illinois, shall record with the Recorder of Deeds of Champaign County, Illinois, a copy of this ordinance, together with an accurate map of the annexed territory.

ADOPTED by the City Council of the City of Urbana, Illinois, this 8th day of September, 1964.

Bess M. Holmes
City Clerk


APPROVED by the Mayor this 8th day of September, 1964.

Stanley B. Weaver
Mayor

W/6465-34

ANNEXATION PLAT OF

BURKWOOD COURT (WEST) AND BURKWOOD COURT (EAST) FROM THE EAST LINE OF VINE STREET TO THE WEST LINE OF ANDERSON STREET, ALL SITUATED IN THE COUNTY OF CHAMPAIGN, STATE OF ILLINOIS; AS SHOWN ON THE PLATS OF SUNNYCREST, INC., ELEVENTH AND TWELFTH SUBDIVISIONS.

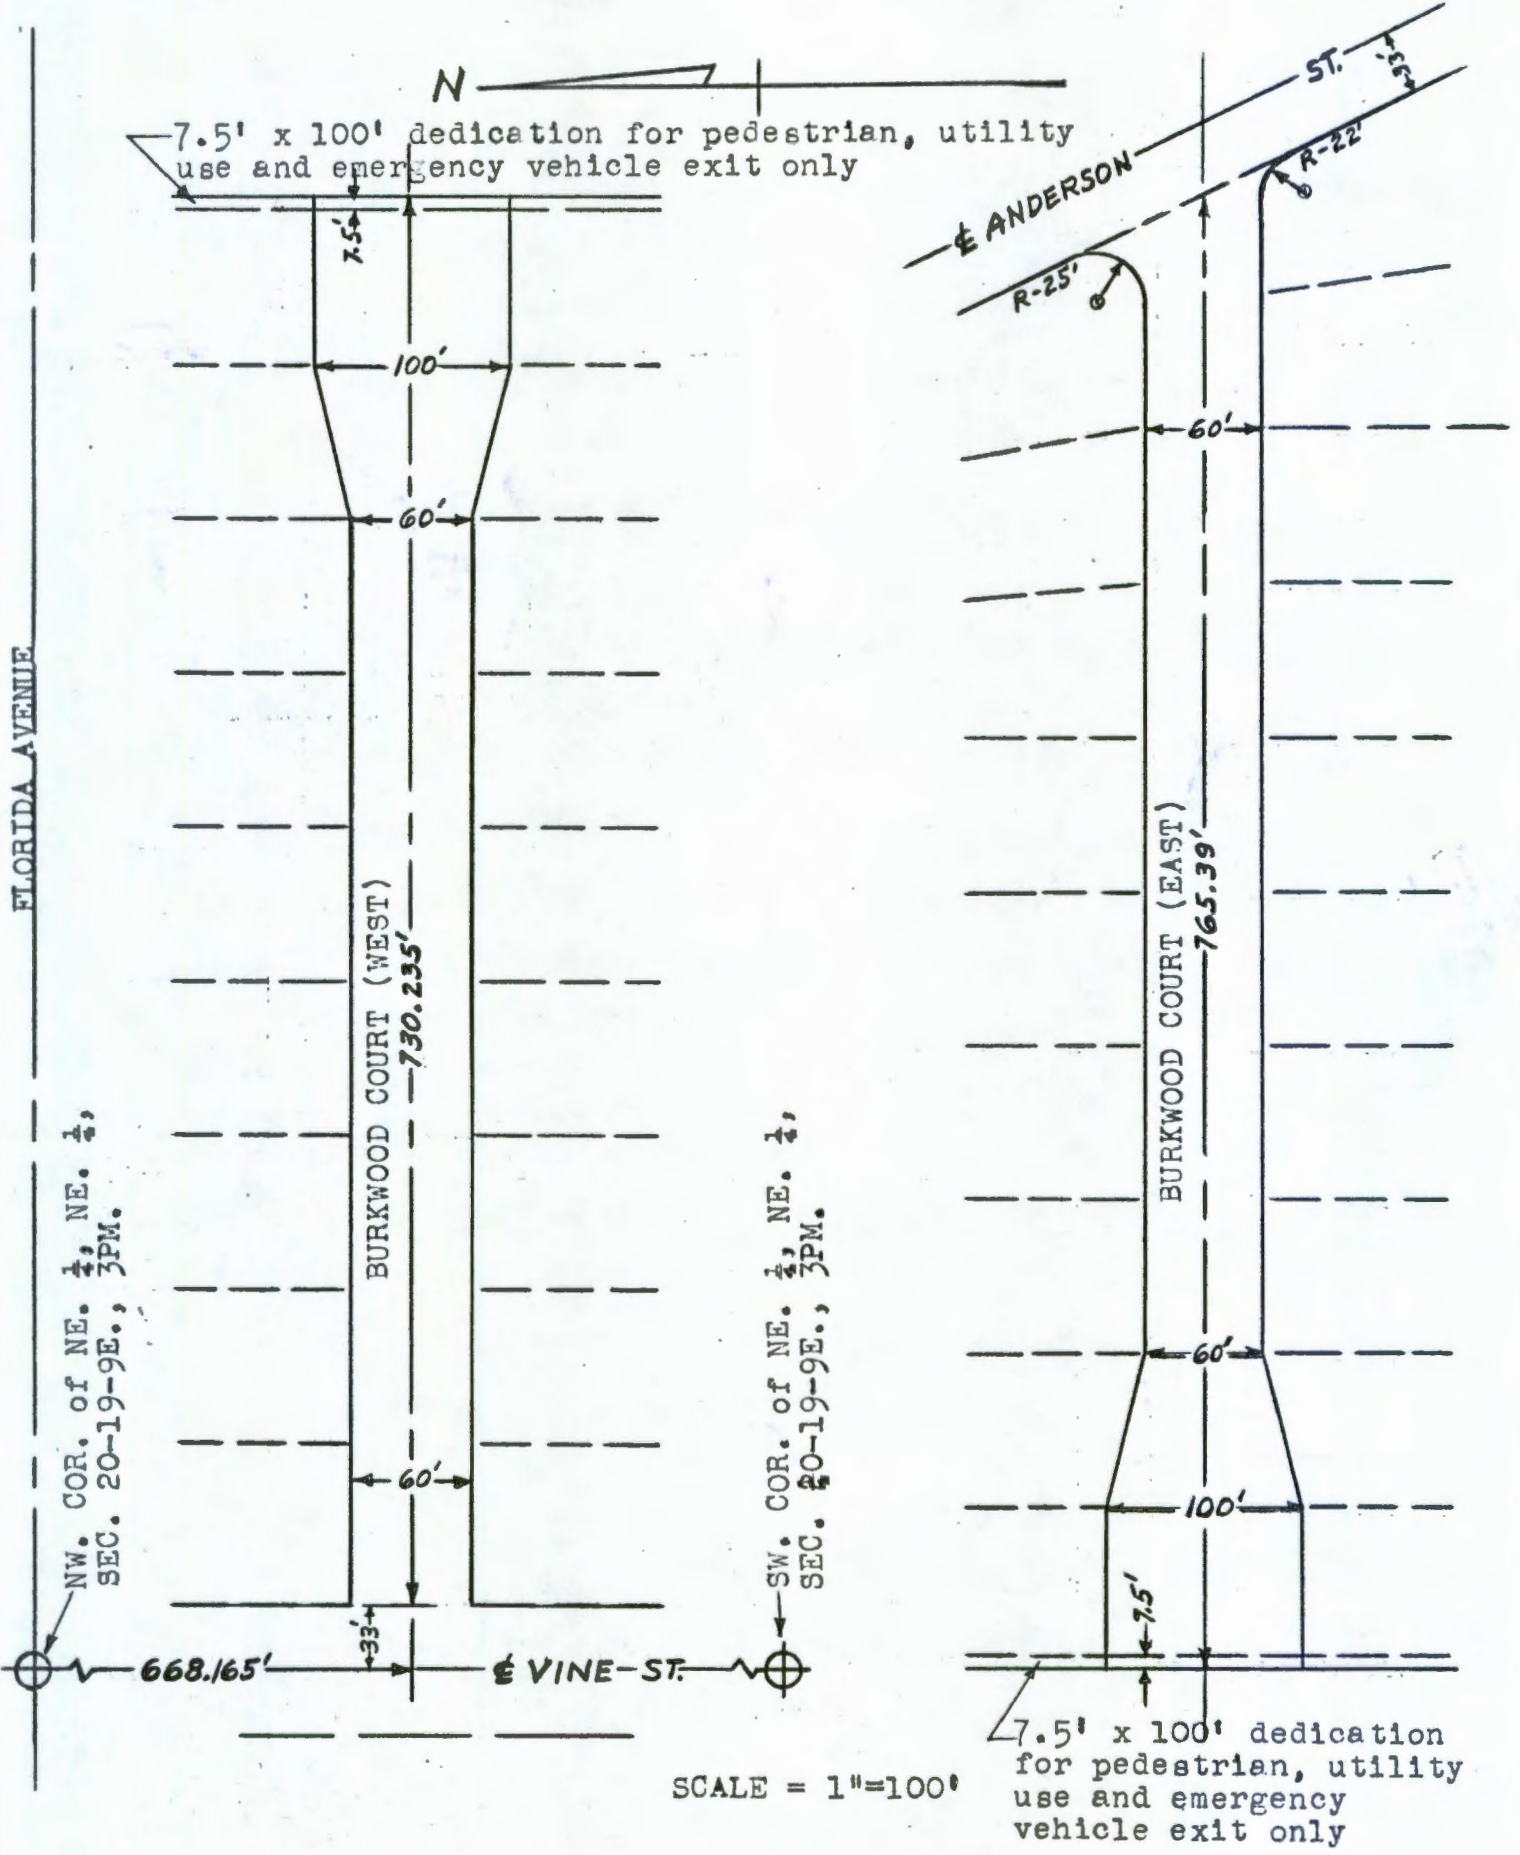

49-8-6

M. H. KINCH
CITY ENGINEER
URBANA, ILLINOIS

SEPTEMBER 8, 1964